

**ST. ROQUES
 APARTMENTS
 PLANS
 GROUND
 FLOOR**



DRAWING ISSUE

Project Title: **BLACKSCROFT MASTERPLAN
 SITE 2 - NEW BUILD
 Scotland**

Sheet Contents:	Proposed Ground Floor Plan Option A New Build Apartments
Designed by:	SW
Drawn by:	SB
Date:	09.06.23
Scale:	1:50 @ A1
Drawing Number:	2047 PA 006
Revision:	

WILSON / PAUL
 Chartered Architects
 4 Brook Street
 Broughty Ferry
 Dundee
 DD5 1DP
 T 01382 737866
 www.wilsonpaul.co.uk



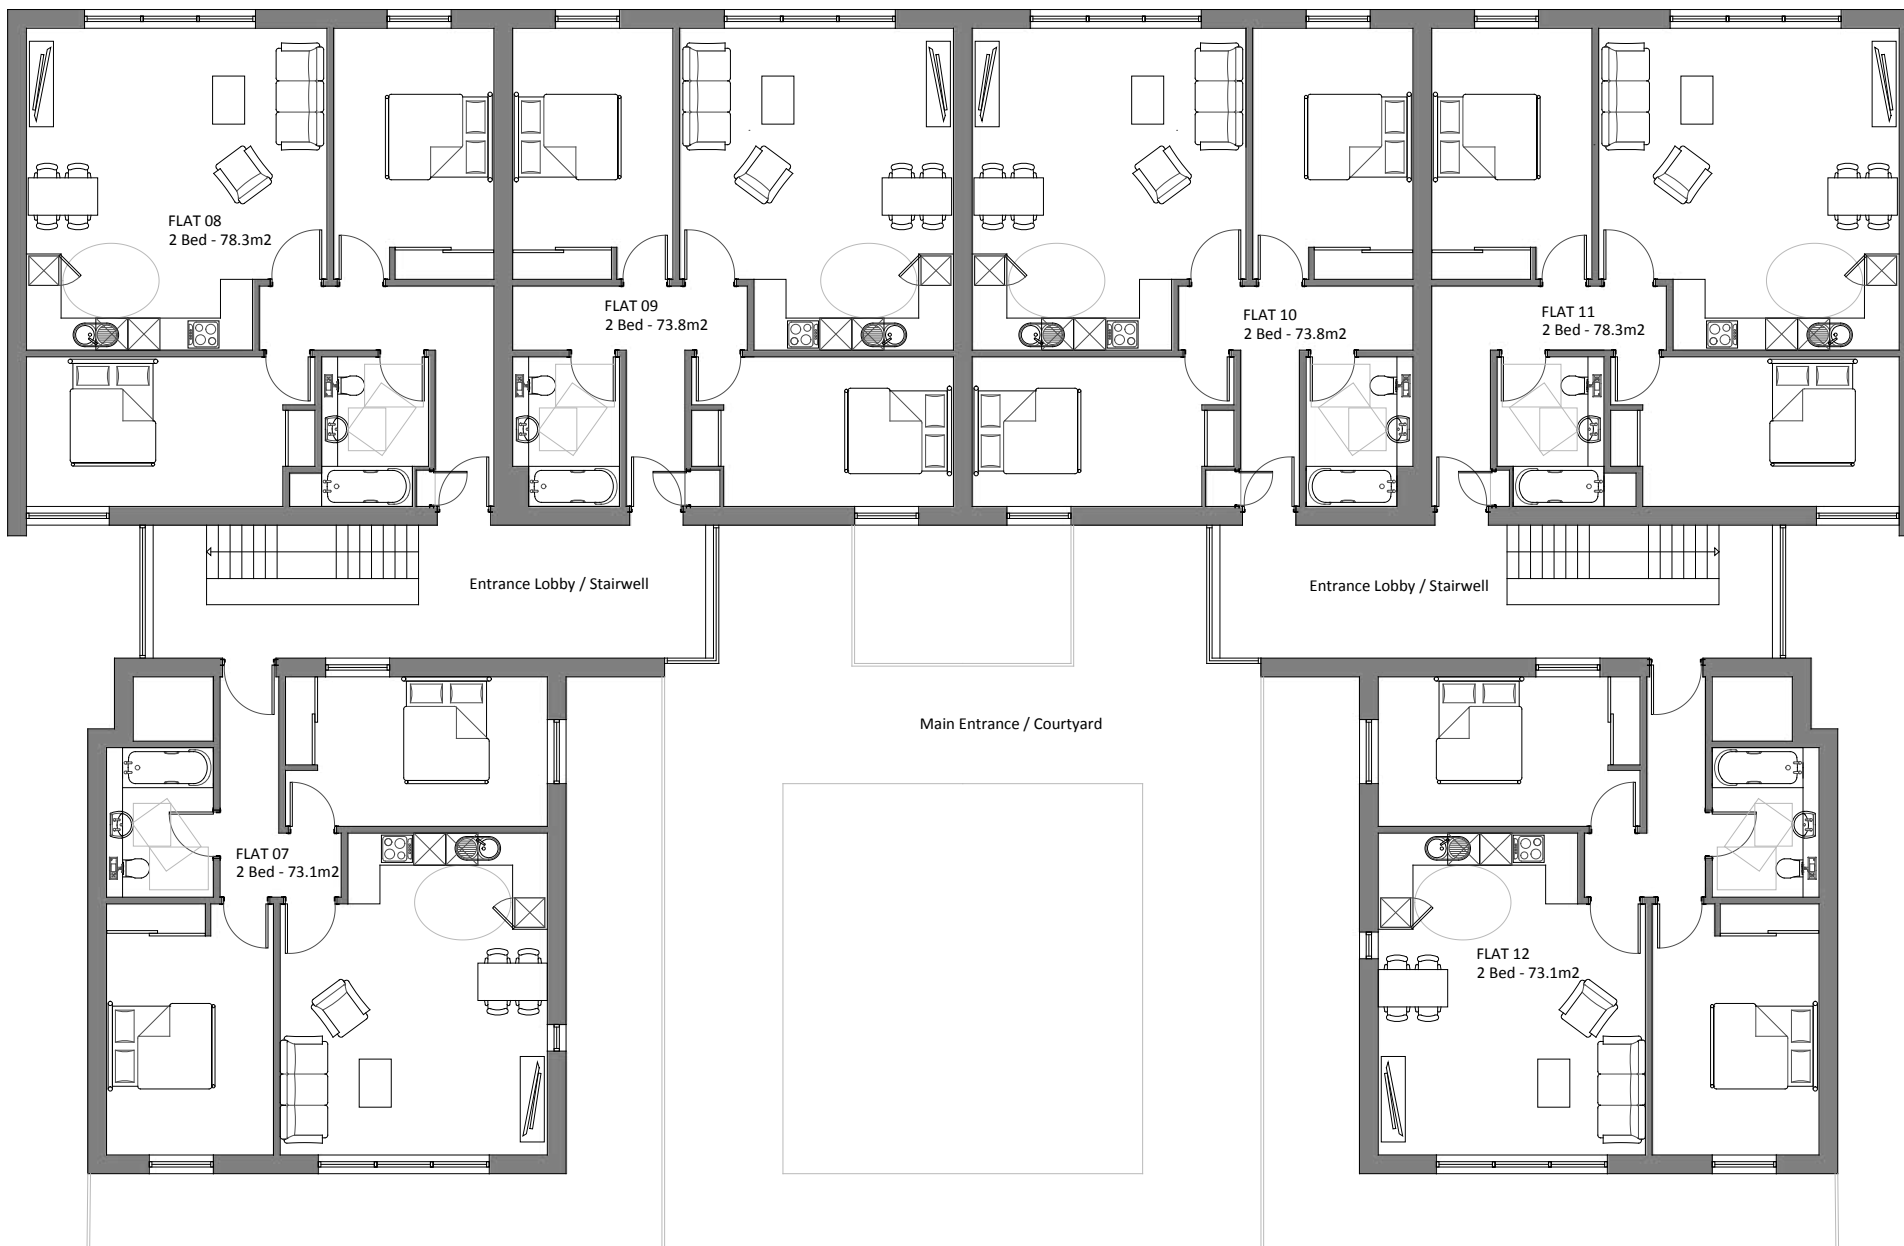 

**ST. ROQUES
 APARTMENTS
 PLANS
 FIRST
 FLOOR**



DRAWING ISSUE

Project Title: **BLACKSCROFT MASTERPLAN
 SITE 2 NEW BUILD SITE
 Scotland**

Sheet	Proposed First Floor Plan Option A
Contents:	New Build Apartments
Designed by:	SW
Drawn by:	SB
Date:	08.06.23
Scale:	1:50 @ A1
Drawing Number:	2047 PA 007
Revision:	

WILSON / PAUL
 Chartered Architects
 4 Brook Street
 Broughtly Ferry
 Dundee
 DD5 1DP
 T 01382 737866
 www.wilsonpaul.co.uk



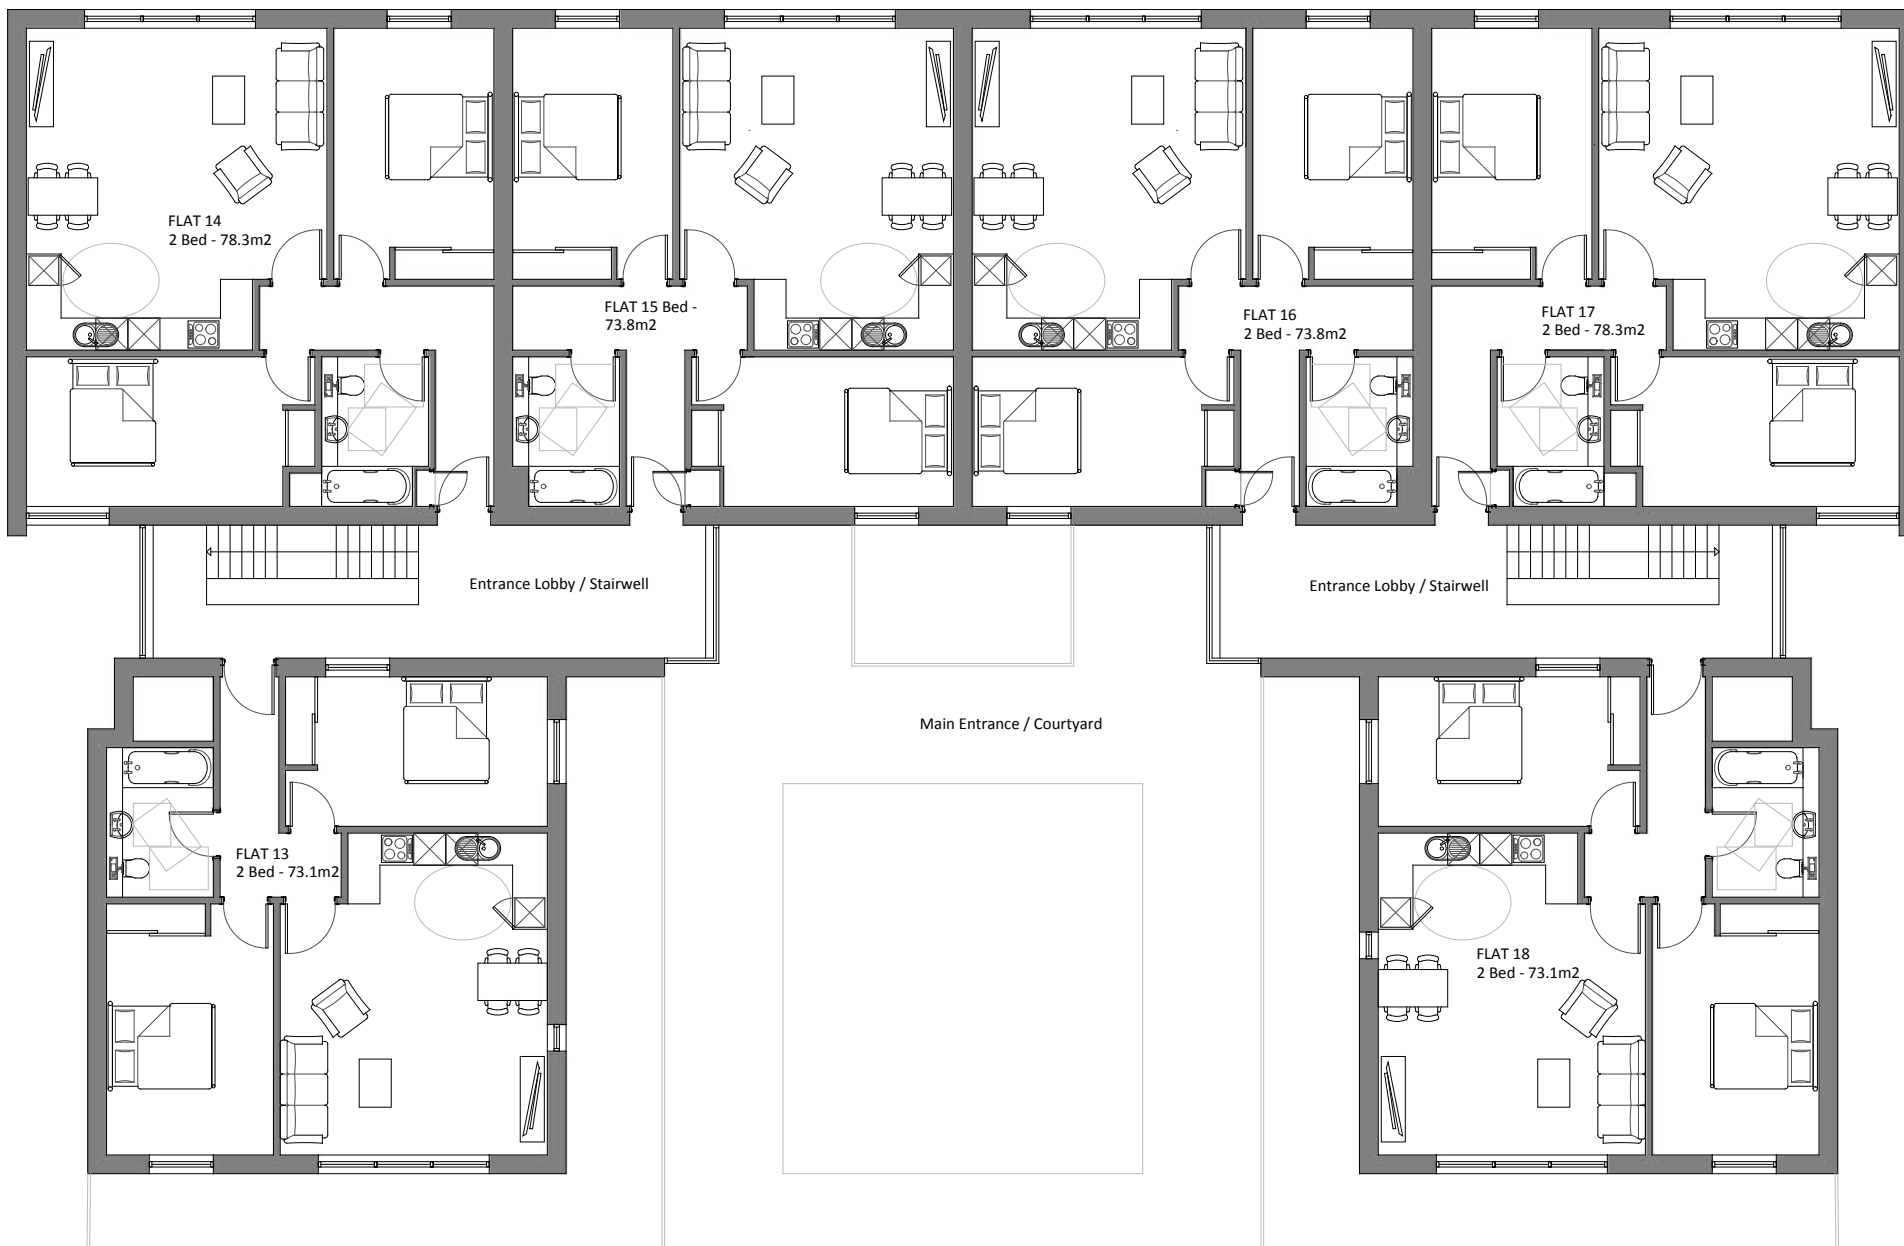 

**ST. ROQUES
 APARTMENTS
 PLANS
 SECOND
 FLOOR**



DRAWING ISSUE

Project Title: **BLACKSCROFT MASTERPLAN
 SITE 2 NEW BUILD SITE
 Scotland**

Sheet Contents:	Proposed Second Floor Plan Option A New Build Apartments
Designed by:	SW
Drawn by:	SB
Date:	09.06.23
Scale:	1:50 @ A1
Drawing Number:	2047 PA 008
Revision:	

WILSON / PAUL
 Chartered Architects
 4 Brook Street
 Broughtly Ferry
 Dundee
 DD5 1DP
 T 01382 737866
 www.wilsonpaul.co.uk



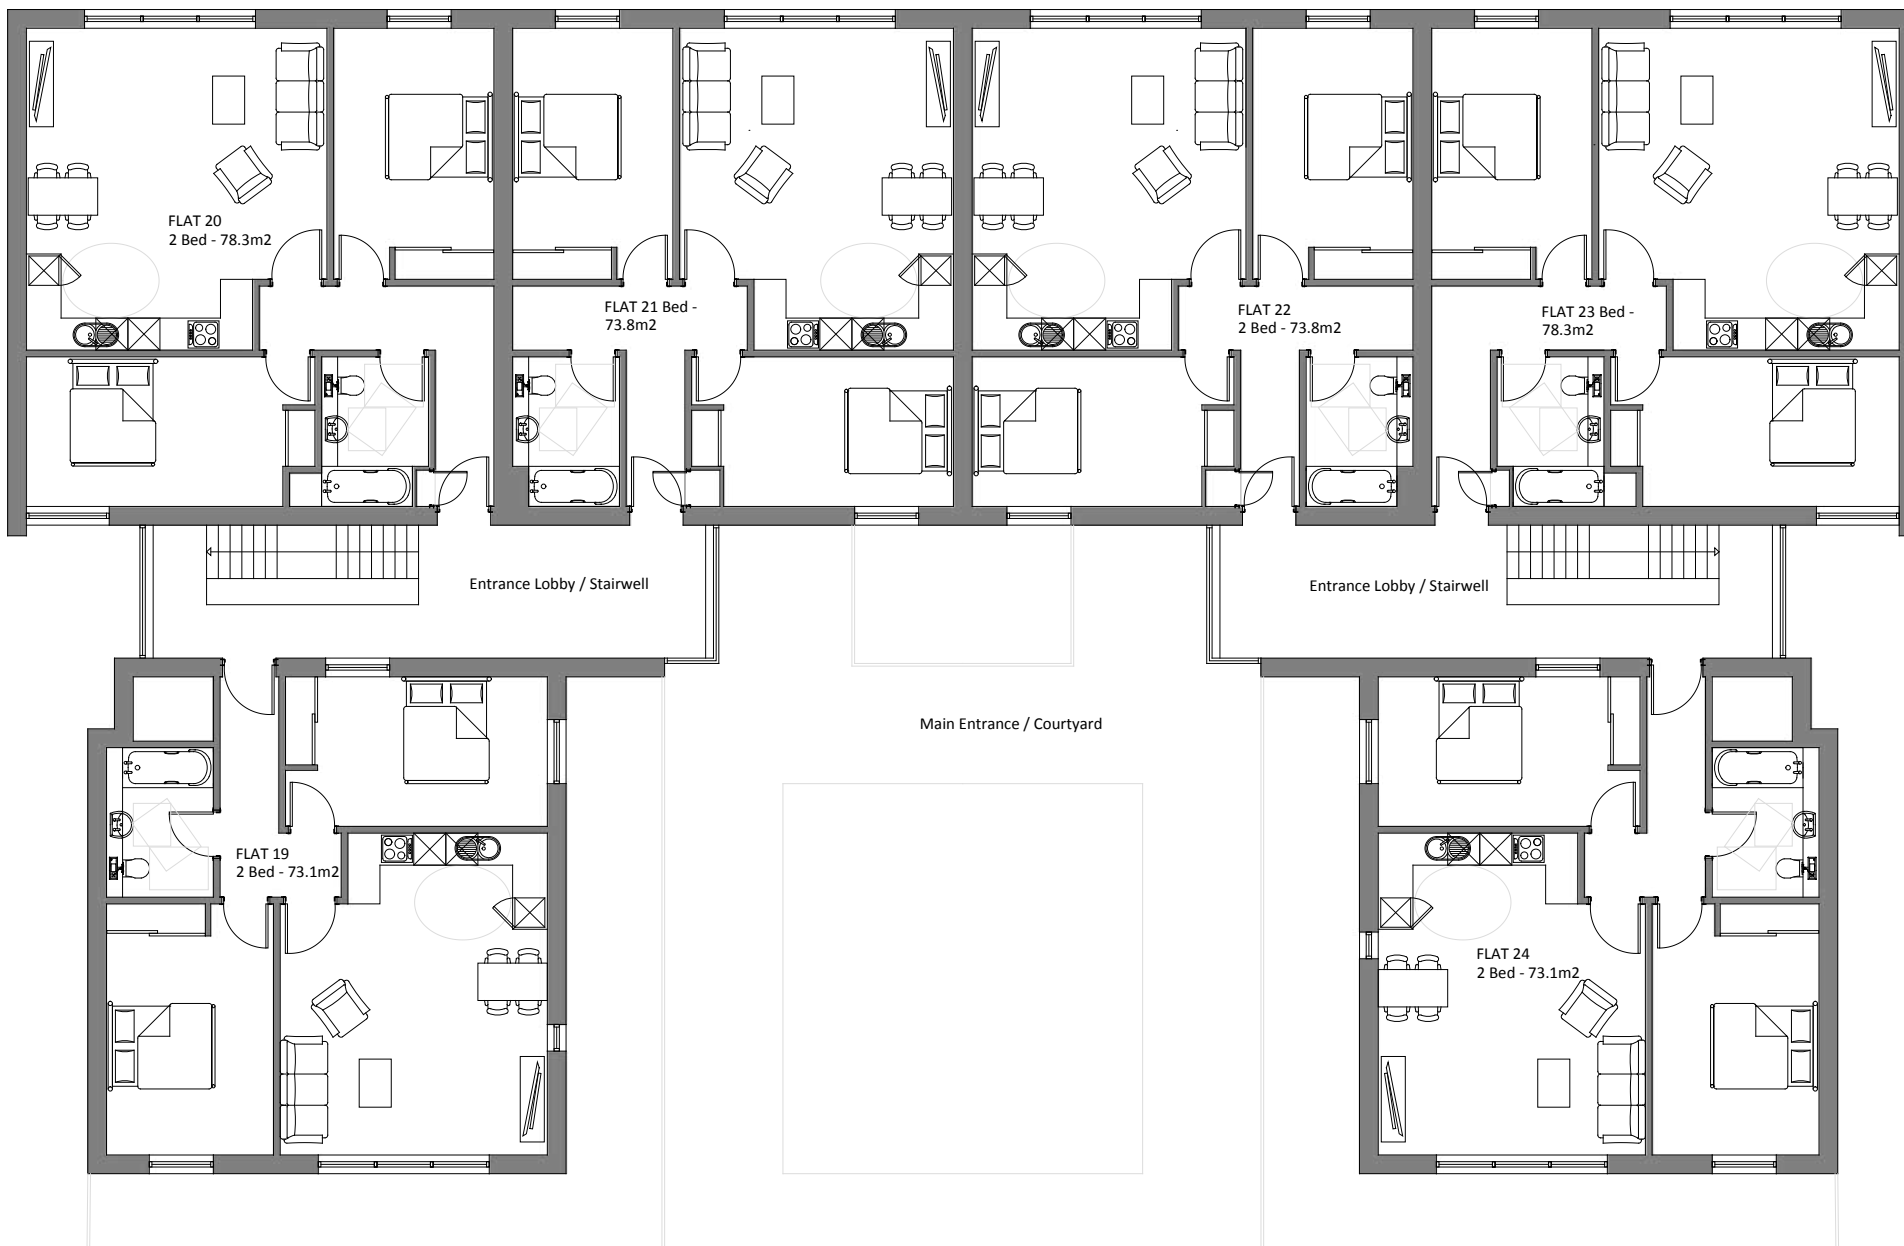 

**ST. ROQUES
 APARTMENTS
 PLANS
 THIRD
 FLOOR**

DRAWING ISSUE

Project Title: **BLACKSCROFT MASTERPLAN
 SITE 2 NEW BUILD SITE
 Scotland**

Sheet Contents:	Proposed Third Floor Plan Option A New Build Apartments
Designed by:	SW
Drawn by:	SB
Date:	09.06.23
Scale:	1:50 @ A1
Drawing Number:	2047 PA 009
Revision:	

