





#### St. Roques Church Conversion

- City Centre Living
- 4 x 2 Bed Flats
- 3 x 1 Bed Flats
- Car Parking Provision



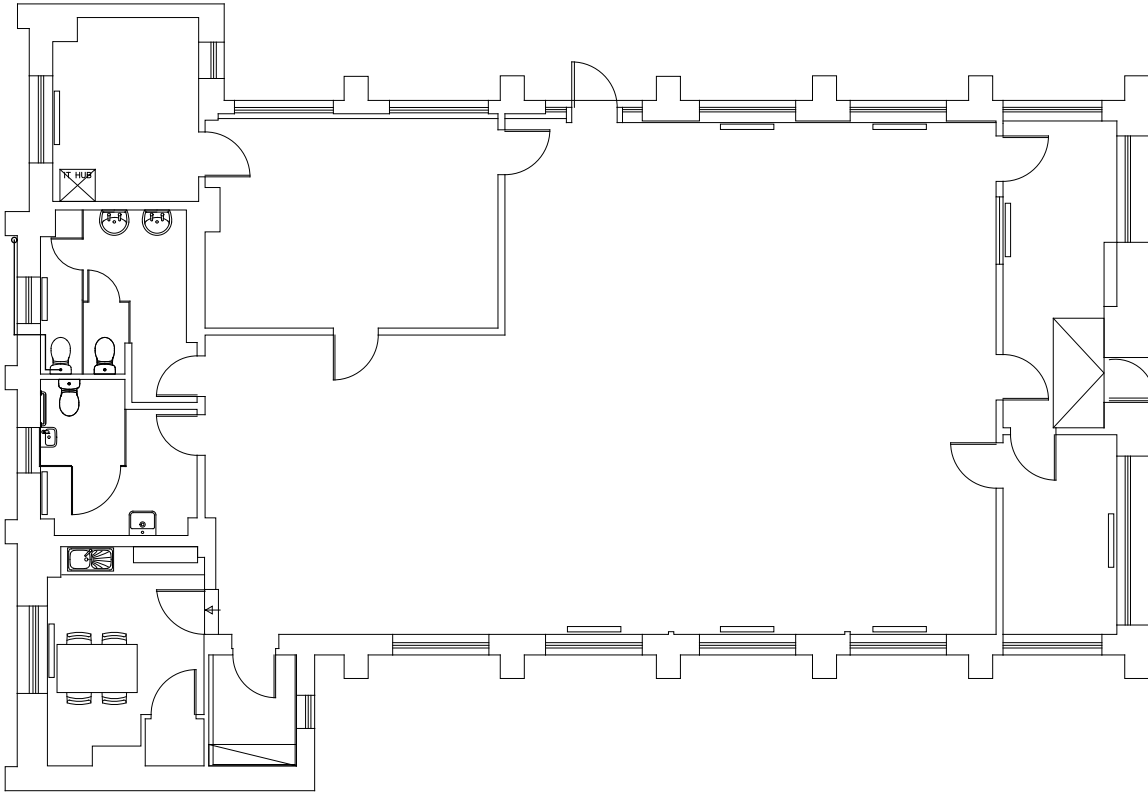

Existing Ground Floor Plan  
 1:50 @ A1

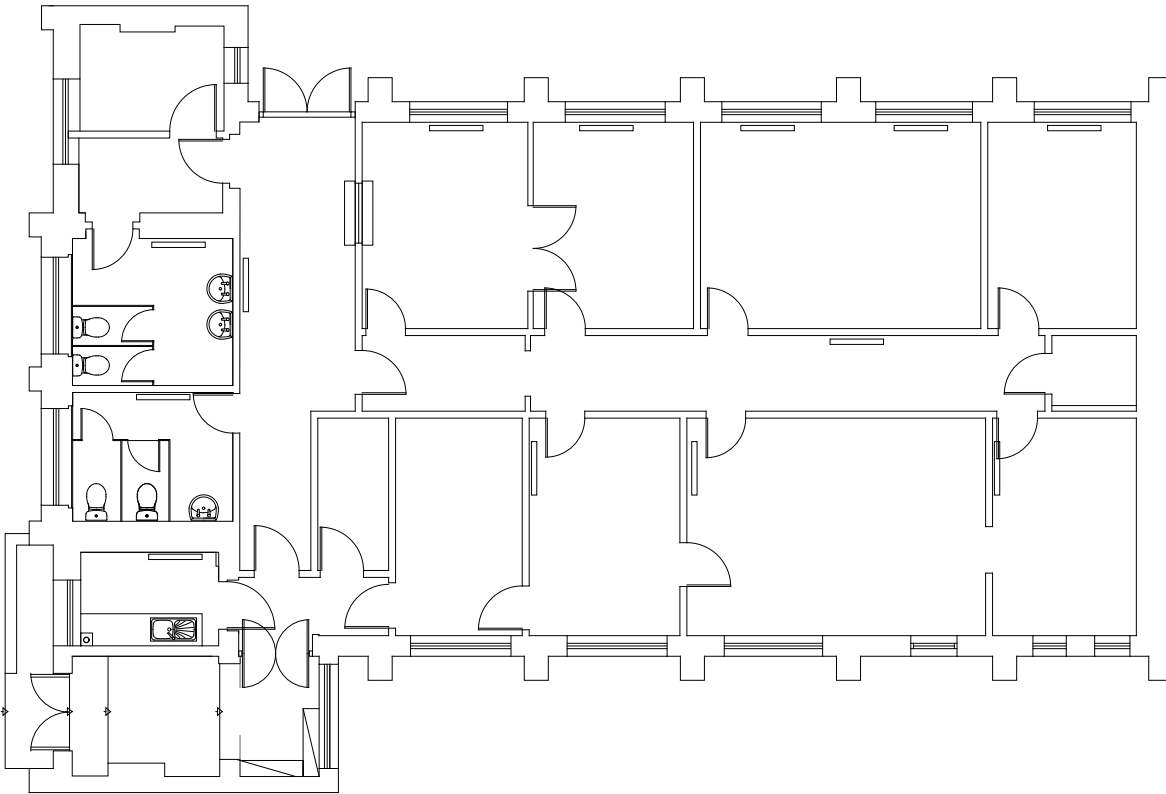


Existing Lower Ground Floor Plan  
 1:50 @ A1


**SKETCH DESIGN**

Project Title: **St Roque's  
 Dundee  
 Scotland**

Sheet Contents:	Wallace Craigie House Existing Floor Plans	Drawing Number:	<b>2047/PA/050</b>
Designed by:	SB	Date:	<b>28.06.22</b>
Scale:	1:50 @ A1	Revision:	

**WILSON / PAUL**  
 Chartered Architects  
 4 Brook Street  
 Broughty Ferry  
 Dundee  
 DD5 1DP  
 T 01382 737866  
 www.wilsonpaul.co.uk

 

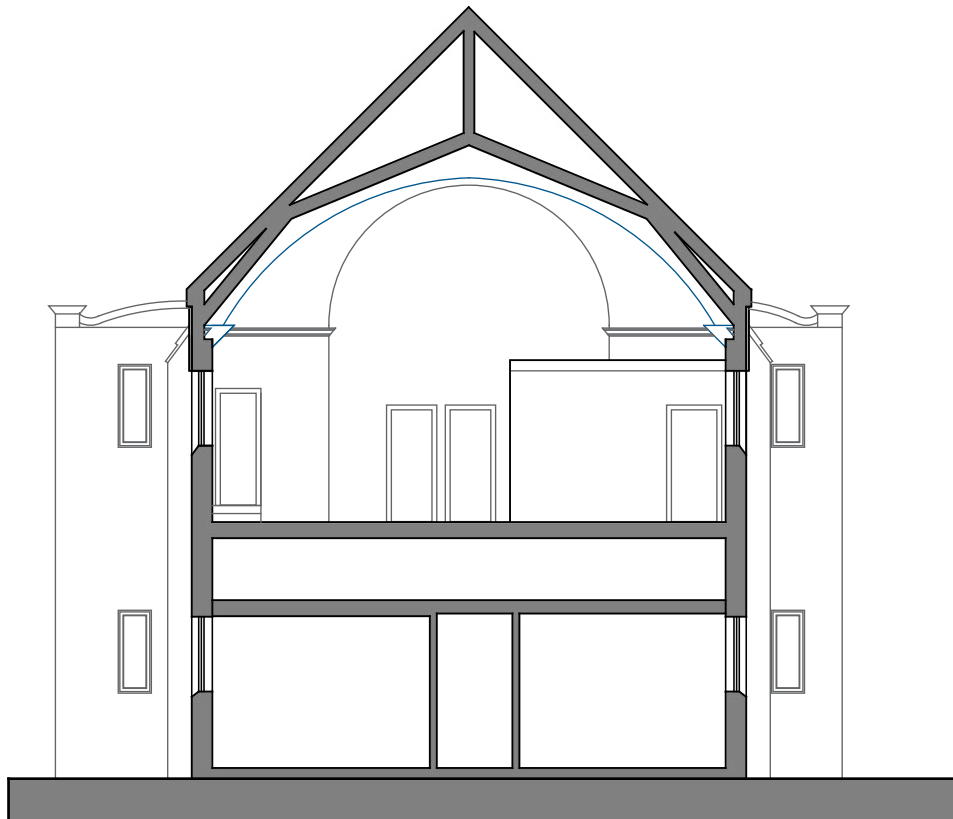

Existing Section A-A  
 Scale 1:100



Existing Store Section  
 Scale 1:100

**SKETCH DESIGN**

Project Title: **St Roques  
 Dundee  
 Scotland**


Sheet Contents: <b>Existing Sections</b>	
Designed by:	Drawing Number:
Drawn by: <b>SB + KS</b>	<b>2047/PA/051</b>
Date: <b>28.06.22</b>	Revision:
Scale: <b>1:100 @ A3</b>	

**WILSON / PAUL**  
 Chartered Architects  
 4 Brook Street  
 Broughty Ferry  
 Dundee  
 DD5 1DP

T 01382 737866

www.wilsonpaul.co.uk




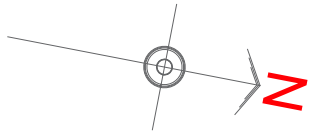

NOTES:  
 Drawing is subject to Copyright © and must not be used without prior written consent from Wilson Paul Architects Ltd.  
 Do not scale from drawing. Dimensions should be requested in writing to the project Architect.

SCHEDULE OF ACCOMMODATION:		
Flat Number	Bedrooms	Gross Floor Area
01	1	48sq/m
02	1	44sq/m
03	2	67sq/m
04	2	78sq/m
05	2	78sq/m
06	2	76sq/m
07	2	66sq/m

FOUNDRY LANE

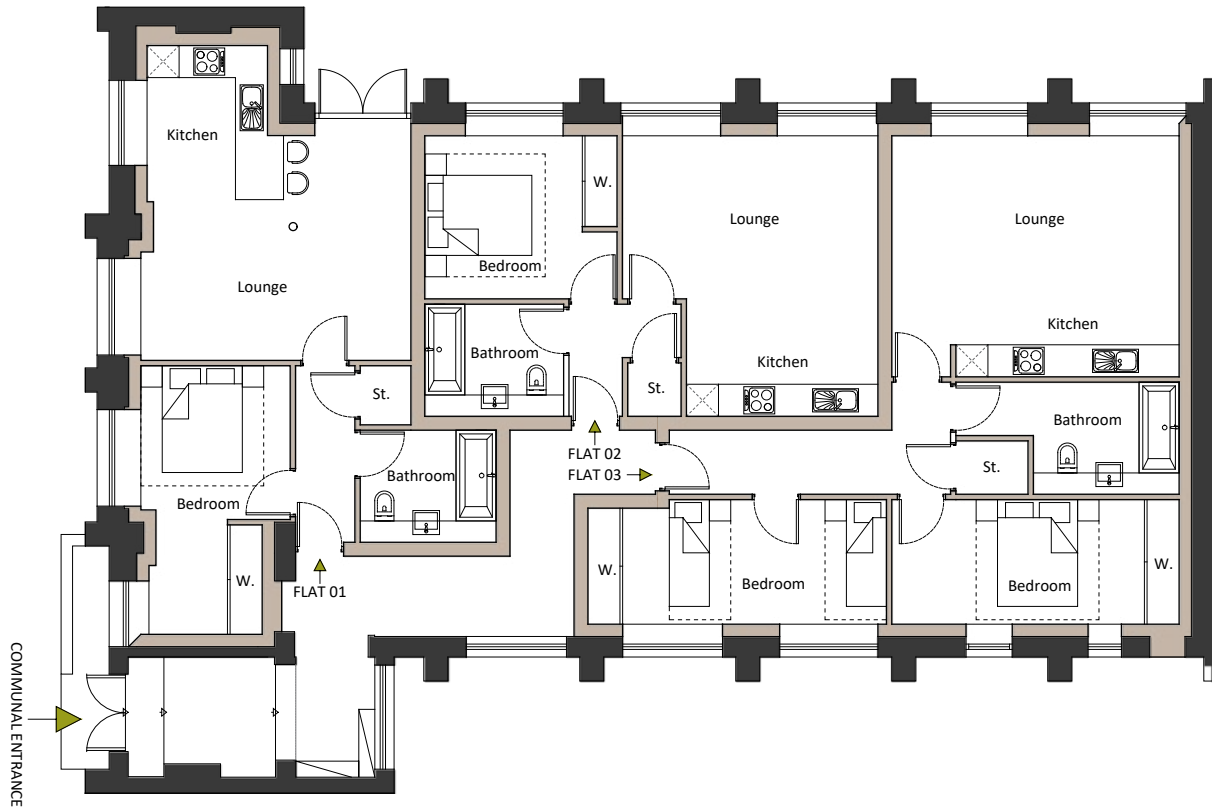

**SKETCH DESIGN**

Project Title: **St Roque's Dundee Scotland**


Sheet:	Wallace Craigie House
Contents:	Proposed Lower Ground Floor Plan
Designed by:	JC
Drawn by:	JC
Date:	JULY 2022
Scale:	1:50 @ A1
Drawing Number:	<b>2047/PA/100</b>
Revision:	

**WILSON / PAUL**  
 Chartered Architects  
 4 Brook Street  
 Broughty Ferry  
 Dundee  
 DD5 1DP



T 01382 737866  
 www.wilsonpaul.co.uk




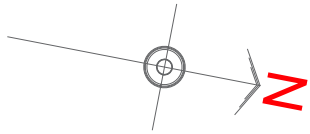

NOTES:  
 Drawing is subject to Copyright © and must not be used without prior written consent from Wilson Paul Architects Ltd.  
 Do not scale from drawing. Dimensions should be requested in writing to the project Architect.

SCHEDULE OF ACCOMMODATION:		
Flat Number	Bedrooms	Gross Floor Area
01	1	48sq/m
02	1	44sq/m
03	2	67sq/m
04	2	78sq/m
05	2	78sq/m
06	2	76sq/m
07	2	66sq/m

FOUNDRY LANE

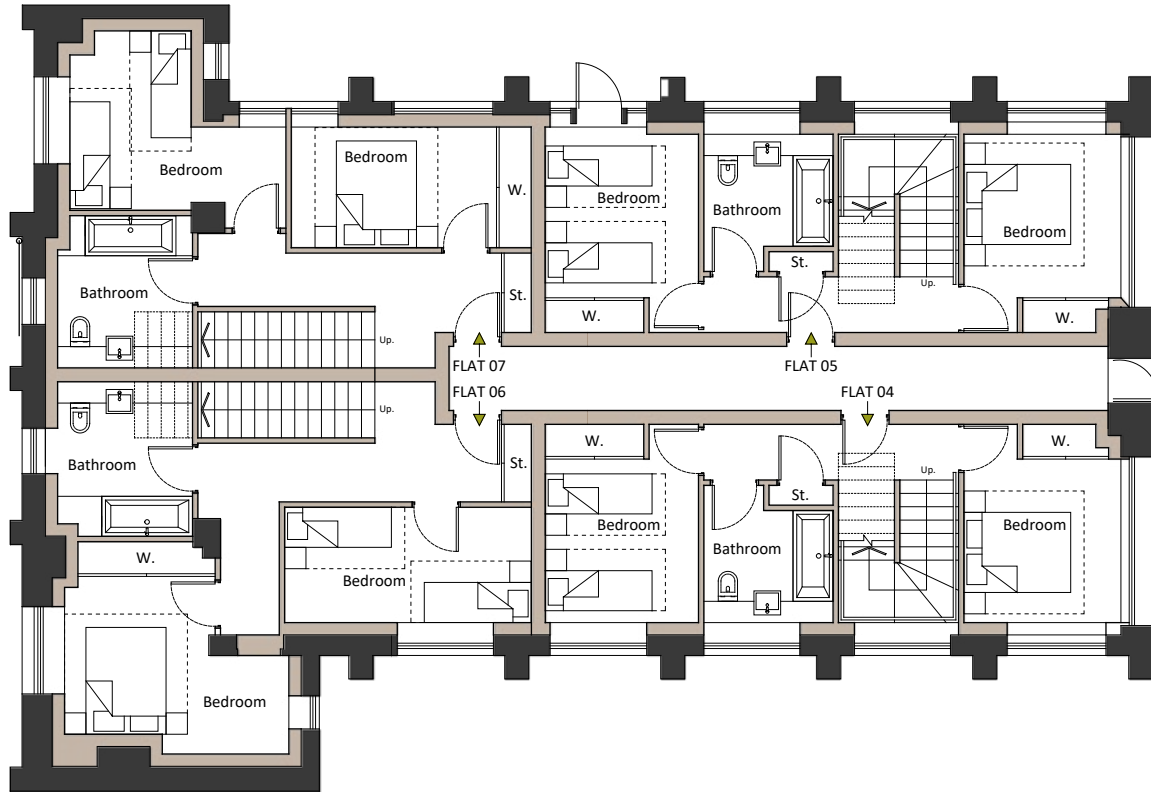

COMMUNAL ENTRANCE

BLACKSCROFT

**SKETCH DESIGN**

Project Title: **St Roque's Dundee Scotland**

Sheet: Wallace Craigie House  
 Contents: Proposed Ground Floor Plan

Designed by: JC  
 Drawn by: JC  
 Date: JULY 2022  
 Scale: 1:50 @ A1


Drawing Number: **2047/PA/101**  
 Revision:

**WILSON / PAUL**  
 Glasgow Architects  
 4 Brook Street  
 Broughty Ferry  
 Dundee  
 DD5 1DP



T 01382 737866  
 www.wilsonpaul.co.uk




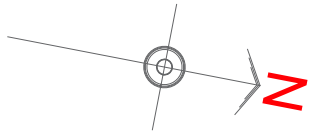

NOTES:  
 Drawing is subject to Copyright © and must not be used without prior written consent from Wilson Paul Architects Ltd.  
 Do not scale from drawing. Dimensions should be requested in writing to the project Architect.

SCHEDULE OF ACCOMMODATION:		
Fat Number	Bedrooms	Gross Floor Area
01	1	48sq/m
02	1	44sq/m
03	2	67sq/m
04	2	78sq/m
05	2	78sq/m
06	2	76sq/m
07	2	66sq/m

FOUNDRY LANE

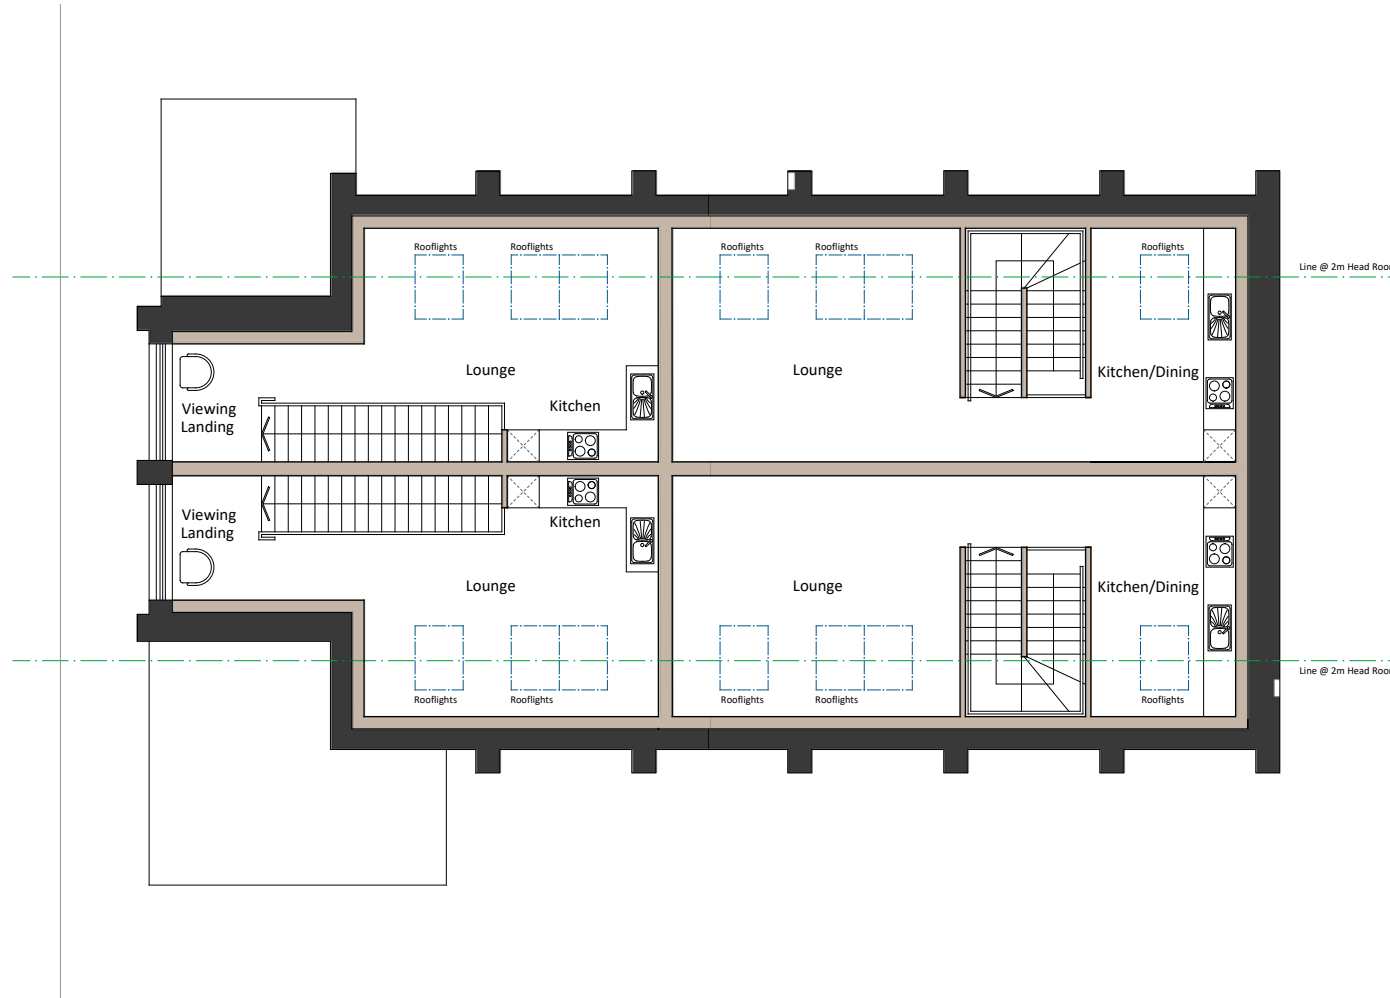

BLACKSCROFT

**SKETCH DESIGN**

Project Title: **St Roque's Dundee Scotland**

Sheet: Wallace Craigie House  
 Contents: Proposed First Floor Plan


Designed by: JC  
 Drawn by: JC  
 Date: JULY 2022  
 Scale: 1:50 @ A1

Drawing Number: **2047/PA/102**  
 Revision:

**WILSON / PAUL**  
 Glasgow Architects  
 4 Brook Street  
 Broughty Ferry  
 Dundee  
 DD5 1DP





T 01382 737866  
 www.wilsonpaul.co.uk

 

NOTES:  
 Drawing is subject to Copyright © and must not be used without prior written consent from Wilson Paul Architects Ltd.  
 Do not scale from drawing. Dimensions should be requested in writing to the project Architect.

SCHEDULE OF ACCOMMODATION:		
Floor Number	Bedrooms	Gross Floor Area
01	1	48sq/m
02	1	44sq/m
03	2	67sq/m
04	2	78sq/m
05	2	78sq/m
06	2	76sq/m
07	2	66sq/m

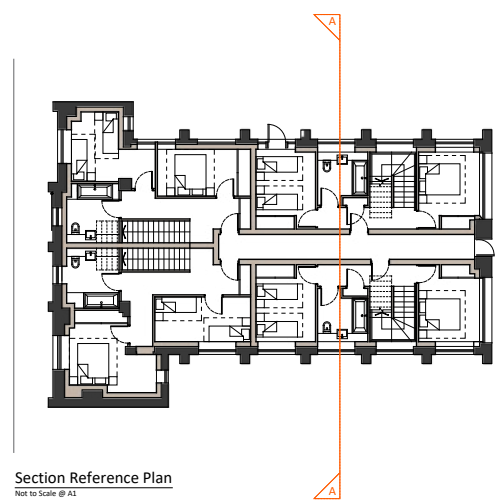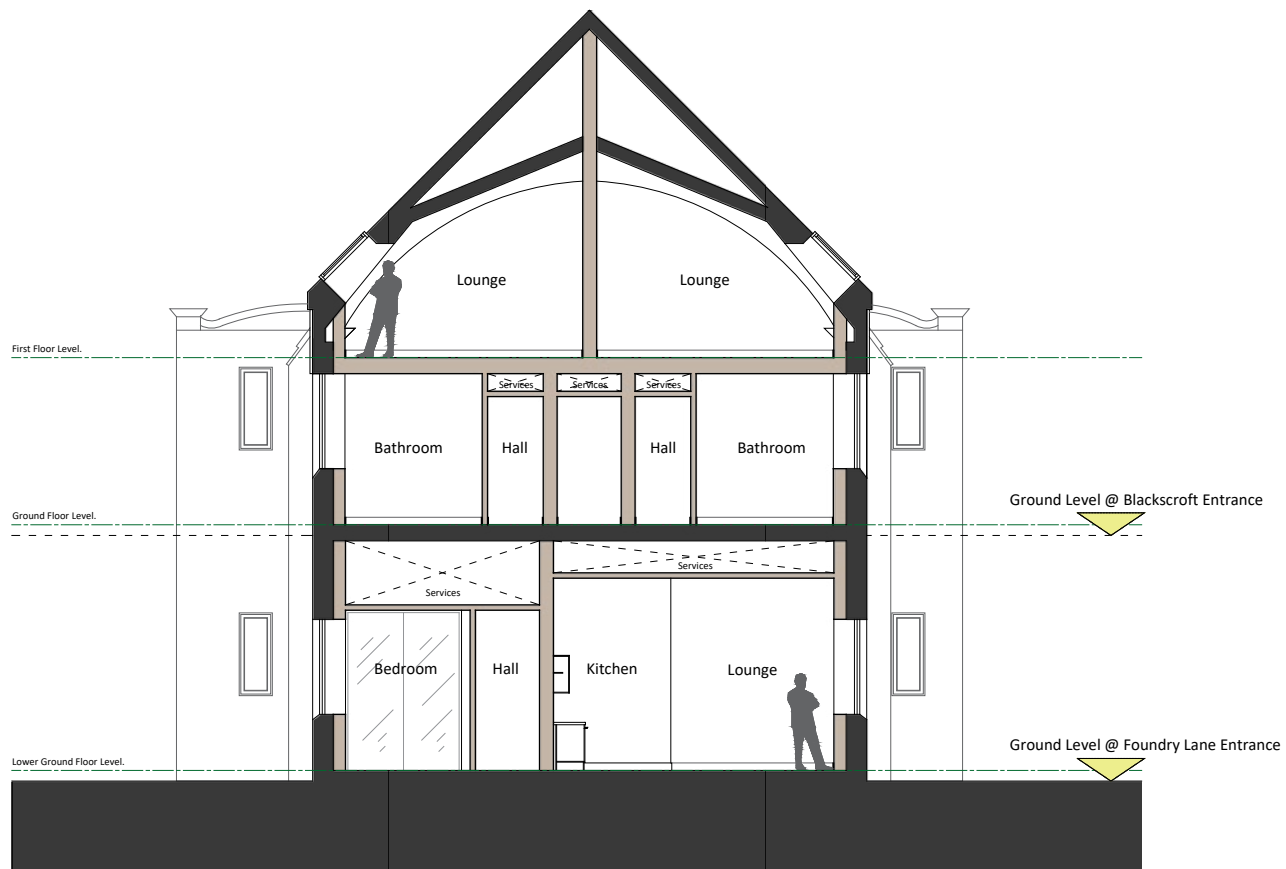

Section Reference Plan  
 Not to Scale @ A1

**SKETCH DESIGN**

Project Title: **St Roque's Dundee Scotland**

Sheet:	Wallace Craigie House
Contents:	Proposed Typical Section
Designed by:	JC
Drawn by:	JC
Date:	JULY 2022
Scale:	1:50 @ A1
Drawing Number:	<b>2047/PA/103</b>
Revision:	

**WILSON / PAUL**  
 Glasgow Architects  
 4 Brook Street  
 Broughty Ferry  
 Dundee  
 DD5 1DP



T 01382 737866  
 www.wilsonpaul.co.uk

