





2047 VS 002  
VIEW OF WEST ELEVATION (BLACKSCROFT ROAD)  
READING ROOMS  
DUNDEE , SCOTLAND

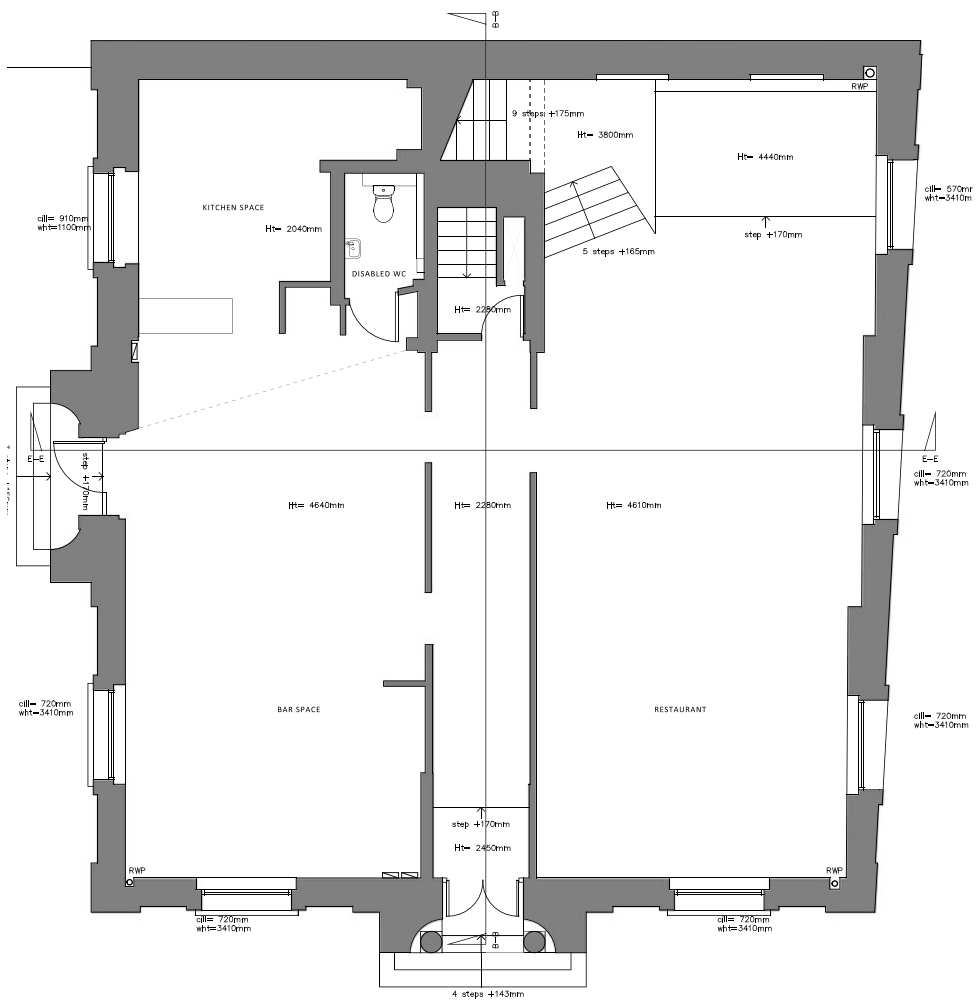

Existing Ground Floor Plan  
 Scale 1:50

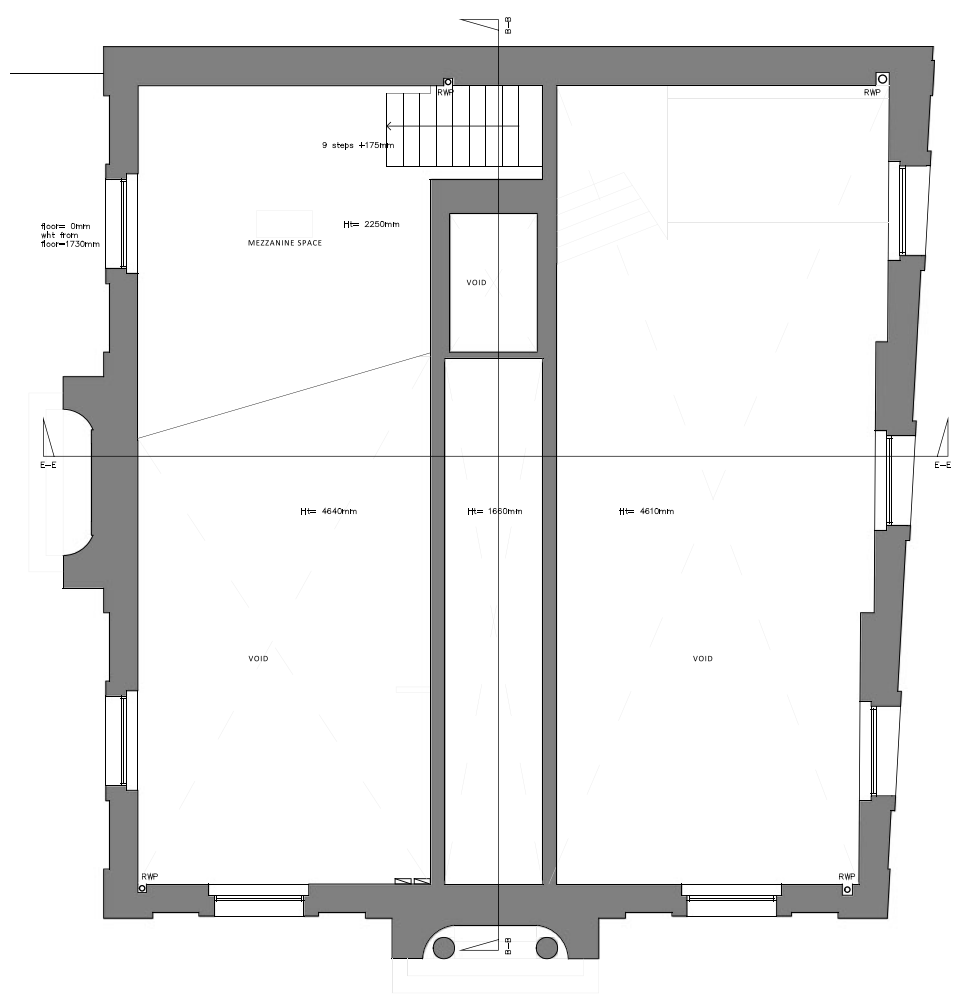

Existing Mezzanine Floor Plan  
 Scale 1:50

SKETCH DESIGN


Project Title: **St Roque's Dundee Scotland**

Sheet Contents:	Existing Floor Plans Reading Rooms
Designed by:	SB
Drawn by:	2047/EX/001
Date:	28.06.22
Scale:	1:50 @ A1
Revision:	



**NOTES:**  
 Drawing is subject to Copyright © and must not be used without prior written consent from Wilson Paul Architects Ltd.

Do not scale from drawing. Dimensions should be requested in writing to the project Architect.

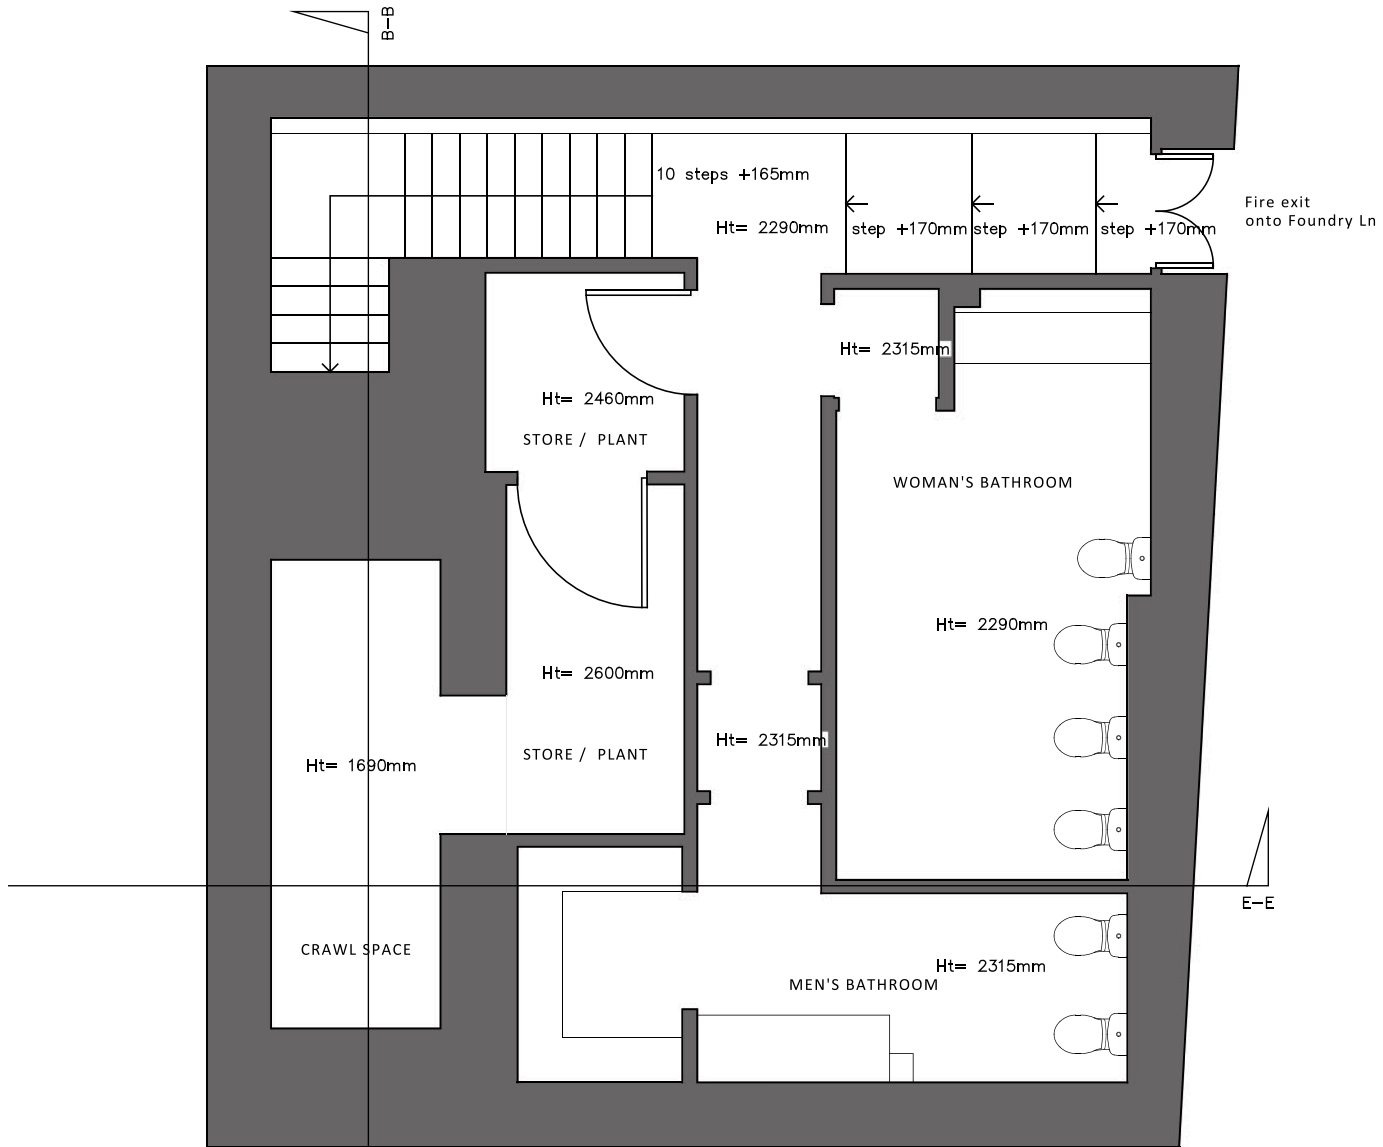

Existing Basement Floor Plan  
 Scale 1:50

**SKETCH DESIGN**

Project Title: **St Roques  
 Dundee  
 Scotland**

Sheet Contents:	<b>Existing Basement Plan Reading Rooms</b>
Designed by:	Drawing Number:
Drawn by: <b>SB</b>	<b>2047/EX/002</b>
Date: <b>28.06.22</b>	Revision:
Scale: <b>1:50 @ A3</b>	

**WILSON / PAUL**  
 Chartered Architects  
 4 Brook Street  
 Broughty Ferry  
 Dundee  
 DD5 1DP


T 01382 737866

www.wilsonpaul.co.uk





Existing Section E-E  
 Scale 1:100

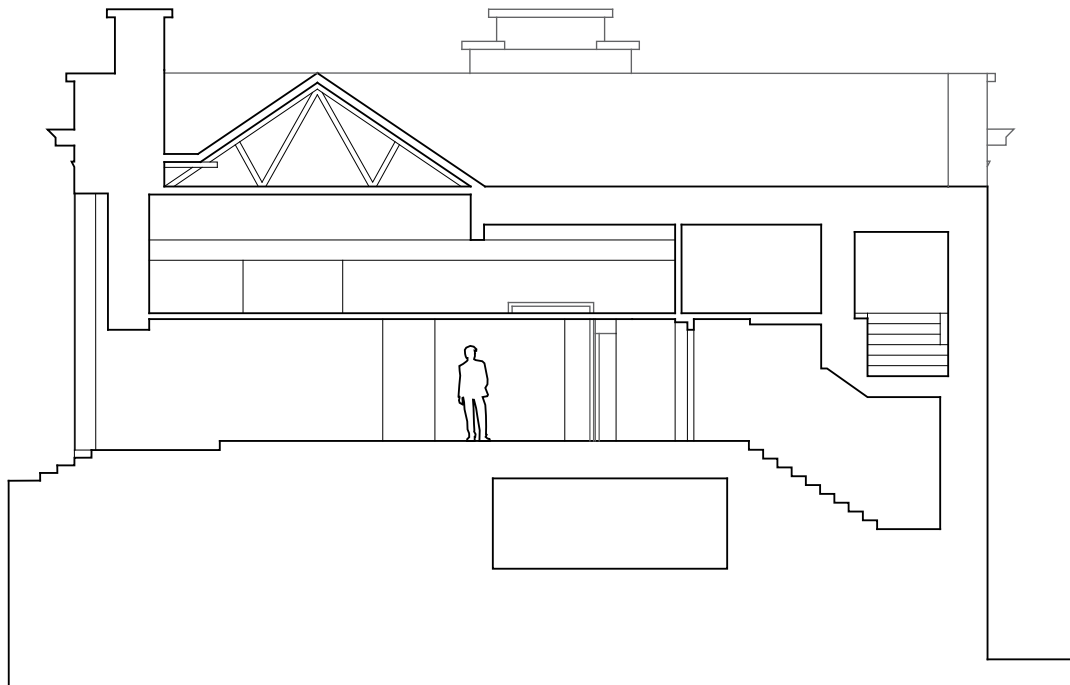

Existing Section B-B  
 Scale 1:100

**SKETCH DESIGN**

Project Title : **St Roques  
 Dundee  
 Scotland**

Sheet Contents : **Existing Sections  
 Reading Rooms**

Designed by:	SB	Drawing Number :	<b>2047/EX/003</b>
Drawn by:	SB	Date :	<b>28.06.22</b>
Date :	<b>28.06.22</b>	Scale :	<b>1:100 @ A3</b>
Scale :	<b>1:100 @ A3</b>	Revision :	

**WILSON / PAUL**  
 Chartered Architects  
 4 Brook Street  
 Broughty Ferry  
 Dundee  
 DD5 1DP

T 01382 737866

www.wilsonpaul.co.uk




**NOTES:**  
 Drawing is subject to Copyright © and must not be used without prior written consent from Wilson Paul Architects Ltd.

Do not scale from drawing. Dimensions should be requested in writing to the project Architect.



Existing South Elevation  
 Scale 1:100

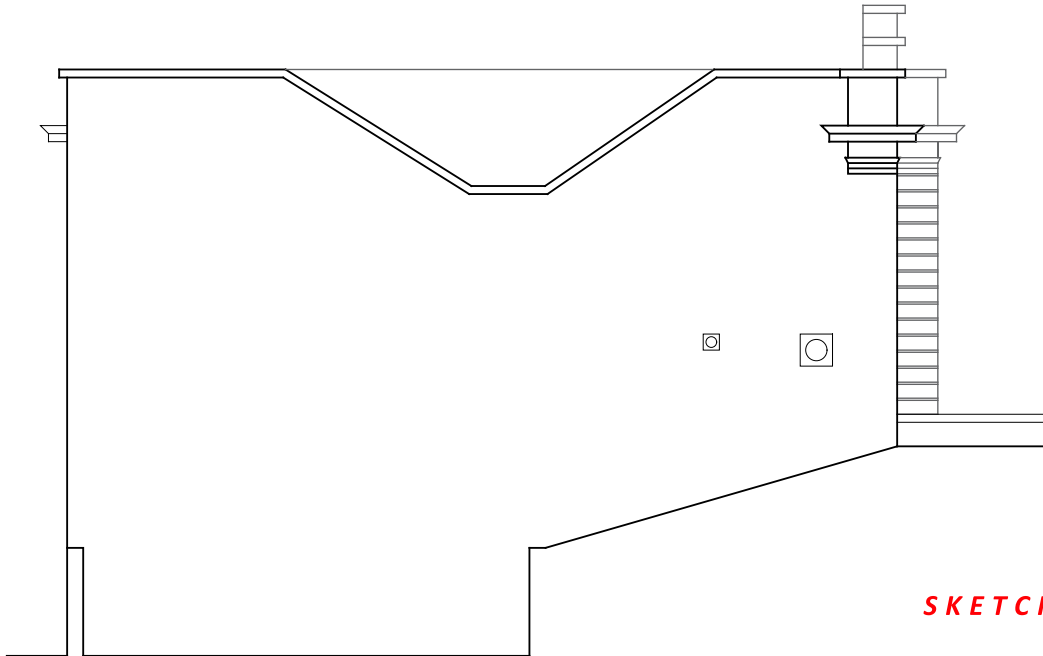

Existing East Elevation  
 Scale 1:100

**SKETCH DESIGN**

Project Title: **St Roques  
 Dundee  
 Scotland**

Sheet Contents:	<b>Existing Elevations Reading Rooms</b>
Designed by:	SB
Drawn by:	SB
Date:	28.06.22
Scale:	1:100 @ A3
Drawing Number:	<b>2047/EX/004</b>
Revision:	

**WILSON / PAUL**  
 Chartered Architects  
 4 Brook Street  
 Broughty Ferry  
 Dundee  
 DD5 1DP


T 01382 737866

www.wilsonpaul.co.uk





Existing West Elevation  
Scale 1:100

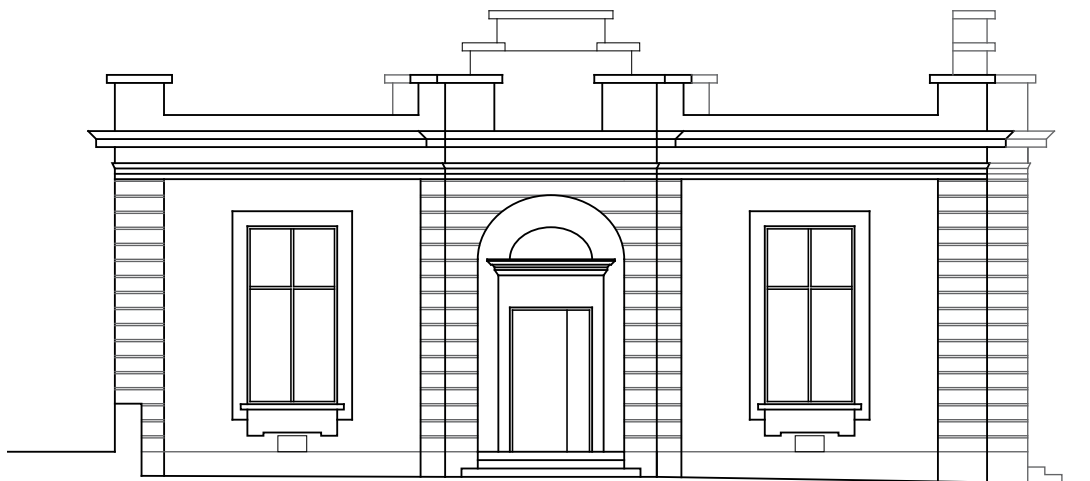

Existing North Elevation  
Scale 1:100

**SKETCH DESIGN**

Project Title : **St Roques  
Dundee  
Scotland**

Sheet : **Existing Elevations**  
Contents : **Reading Rooms**


Designed by:	SB	Drawing Number :	<b>2047/EX/005</b>
Drawn by :	SB	Date :	<b>28.06.22</b>
Scale :	<b>1:100 @ A3</b>	Revision :	

**WILSON / PAUL**  
Chartered Architects  
4 Brook Street  
Broughty Ferry  
Dundee  
DD5 1DP


T 01382 737866

www.wilsonpaul.co.uk



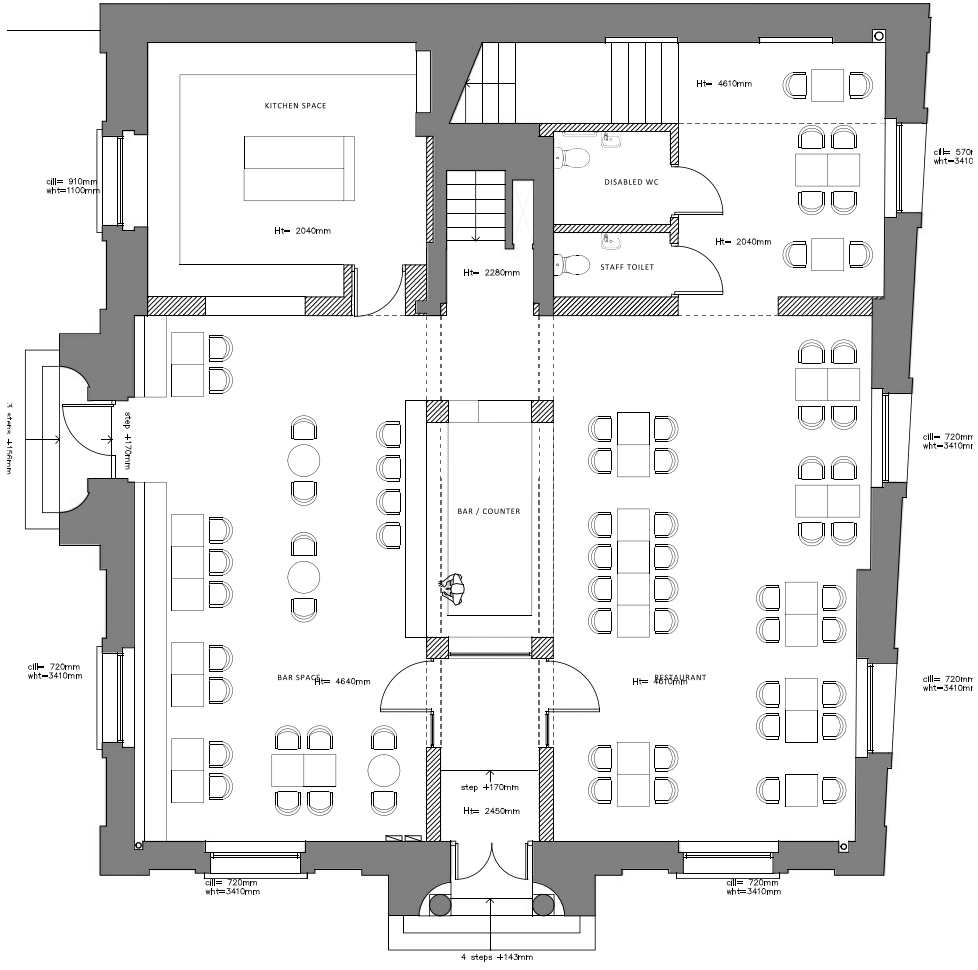

Proposed Ground Floor Plan  
 Scale 1:50

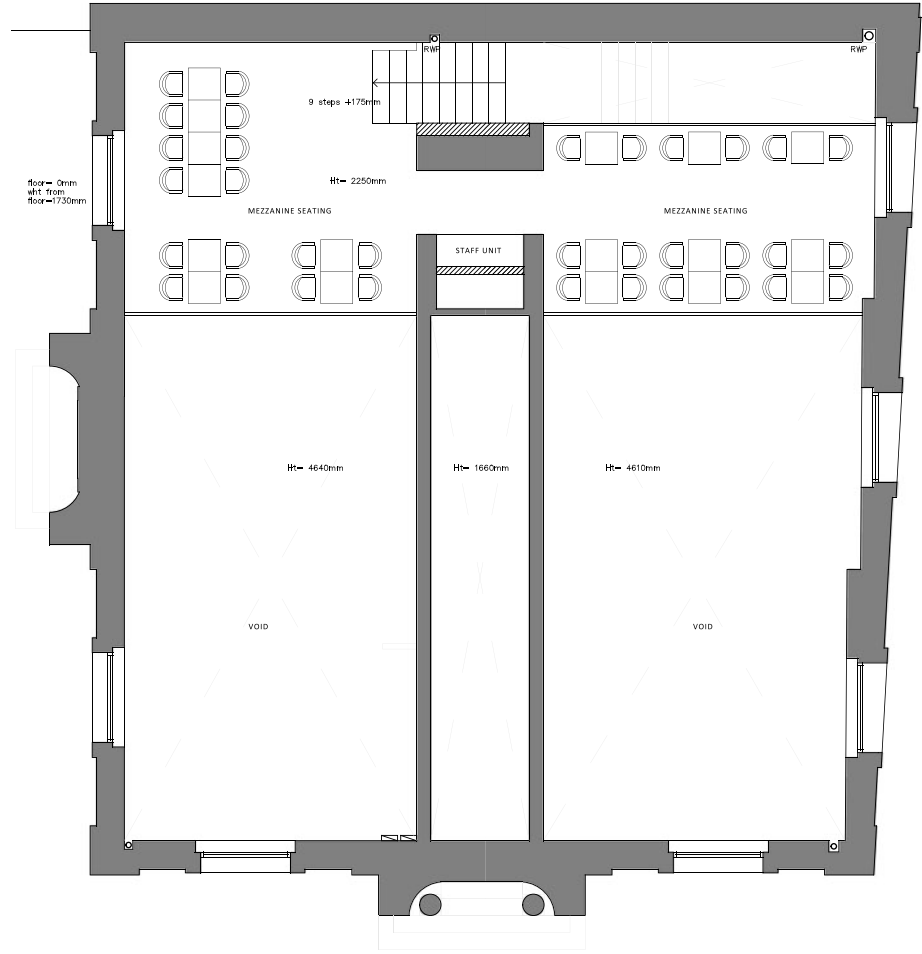

Proposed Mezzanine Floor Plan  
 Scale 1:50

SKETCH DESIGN

Project Title: **St Roque's Dundee Scotland**


Sheet Contents:	Proposed Floor Plans Reading Rooms
Designed by:	SB
Date:	28.06.22
Scale:	1:50 @ A1
Drawing Number:	2047/PA/001
Revision:	

**WILSON / PAUL**  
 Glasgow Architects  
 4 Brook Street  
 Broughty Ferry  
 Dundee  
 DD5 1DP  
 T 01382 737866  
 www.wilsonpaul.co.uk




**NOTES:**  
 Drawing is subject to Copyright © and must not be used without prior written consent from Wilson Paul Architects Ltd.

Do not scale from drawing. Dimensions should be requested in writing to the project Architect.

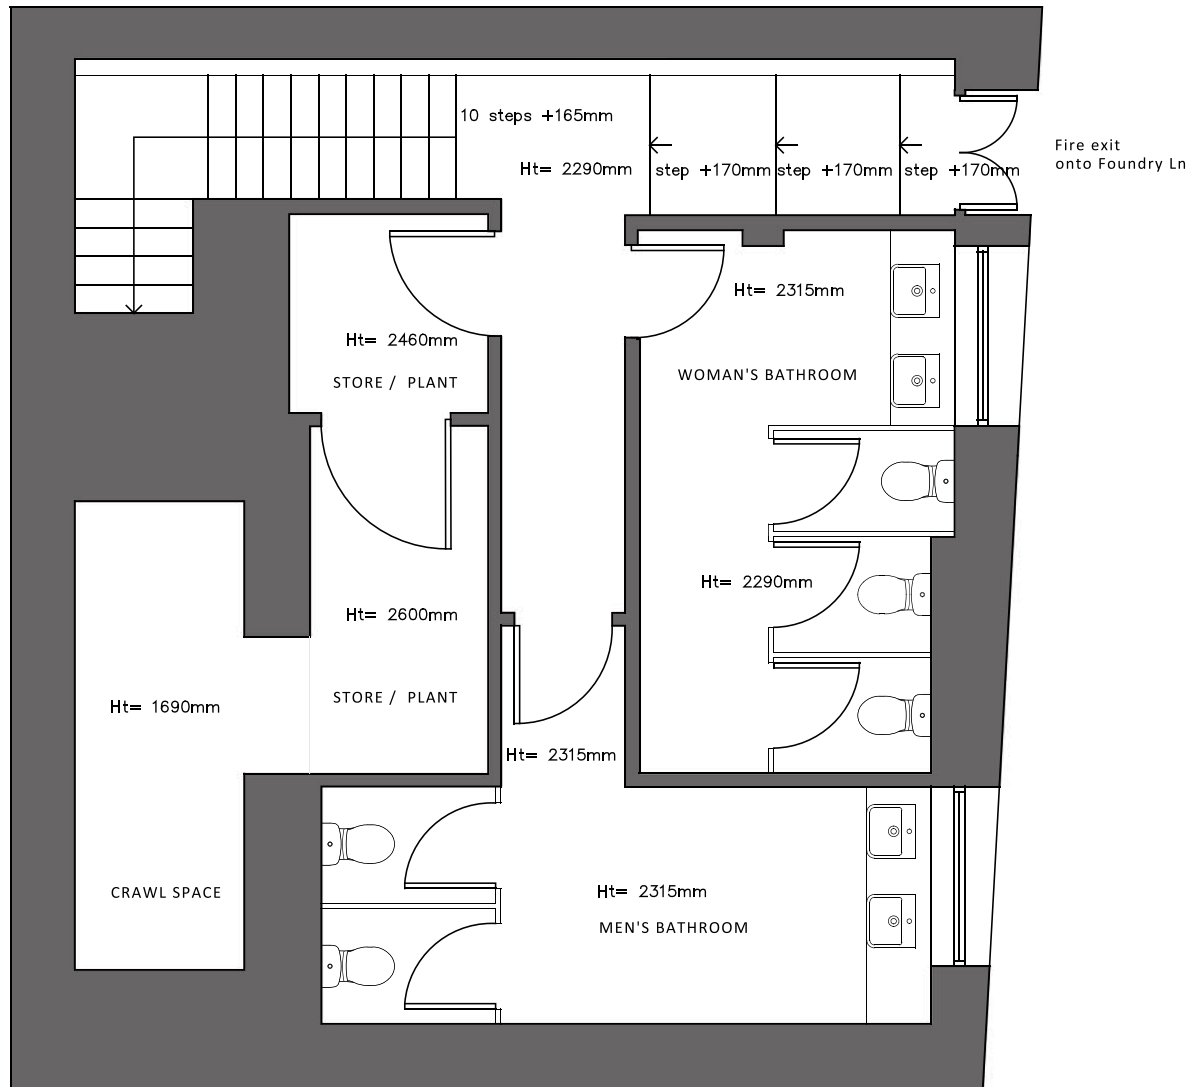

Basement Floor Plan (Minor Works)  
 Scale 1:50

**SKETCH DESIGN**

Project Title: **St Roques  
 Dundee  
 Scotland**

Sheet Contents:	<b>Proposed Basement Plan    Reading Rooms</b>
Designed by:	Drawing Number:
Drawn by: <b>SB</b>	<b>2047/PA/002</b>
Date: <b>28.06.22</b>	Revision:
Scale: <b>1:50 @ A3</b>	


**WILSON / PAUL**  
 Chartered Architects  
 4 Brook Street  
 Broughty Ferry  
 Dundee  
 DD5 1DP

T 01382 737866


www.wilsonpaul.co.uk





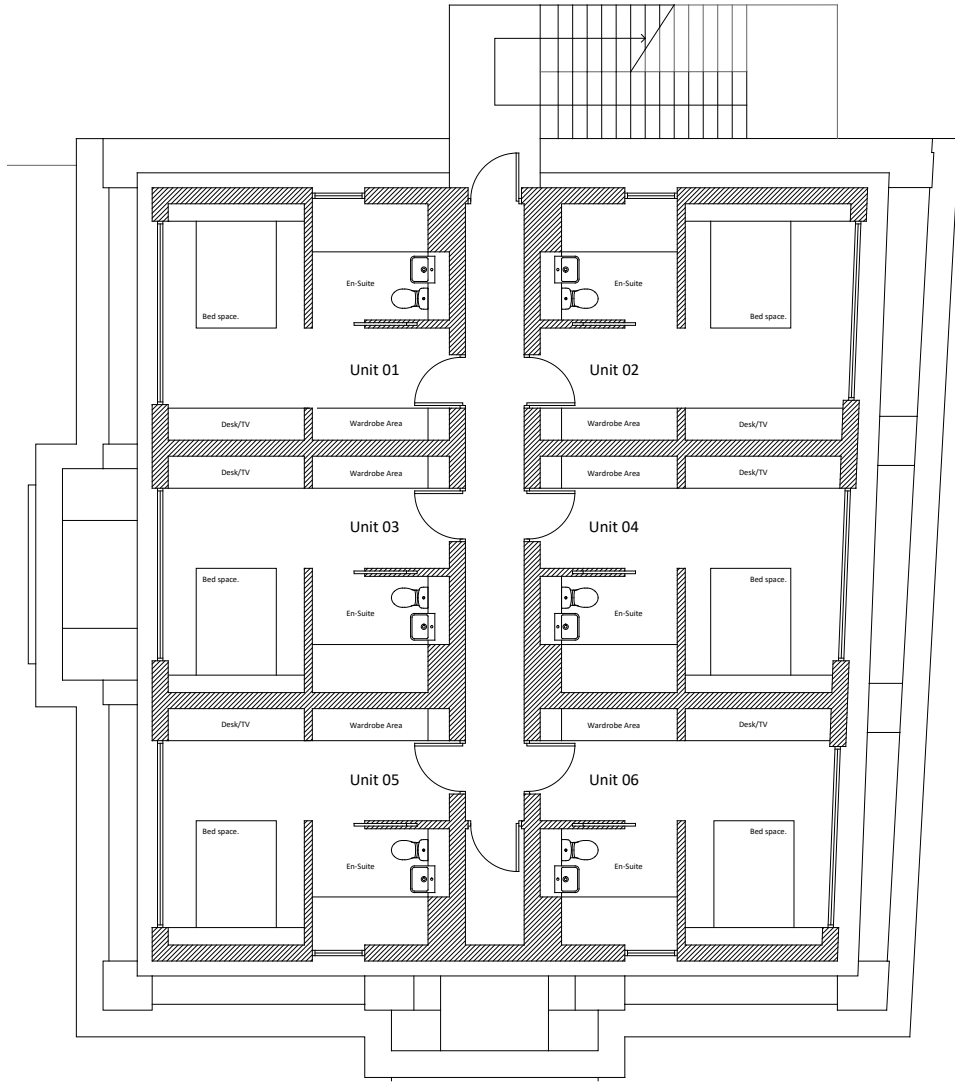

Proposed First Floor Plan  
 Scale 1:50

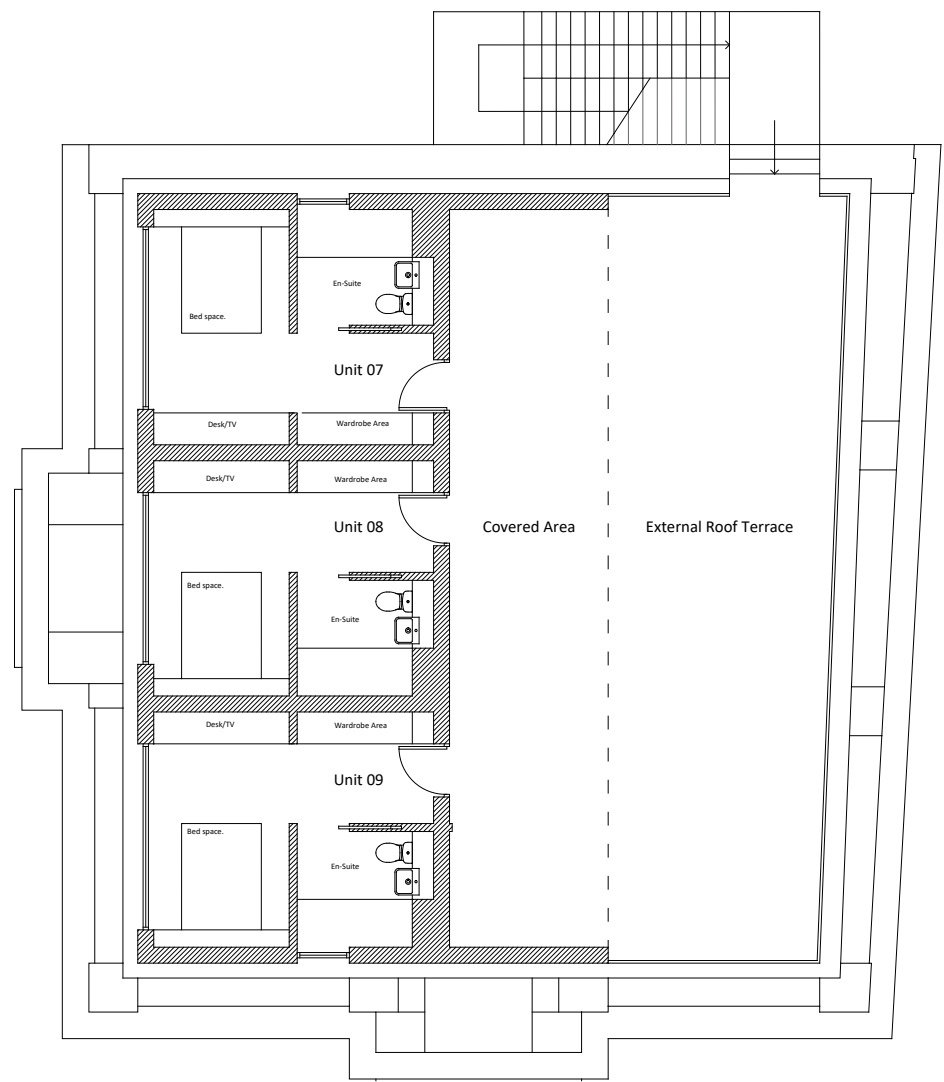

Proposed Second Floor Plan  
 Scale 1:50

SKETCH DESIGN

Project Title: **St Roque's Dundee Scotland**

Sheet Contents:	Proposed First & Second Floor Plans Reading Rooms
Designed by:	SB
Drawn by:	SB
Date:	28.06.22
Scale:	1:50 @ A1
Drawing Number:	2047/PA/003
Revision:	

**WILSON / PAUL**  
 Civil & Structural Architects  
 4 Brook Street  
 Broughty Ferry  
 Dundee  
 DD5 1DP




T 01382 737866  
 www.wilsonpaul.co.uk






Proposed South Elevation  
 Scale 1:100

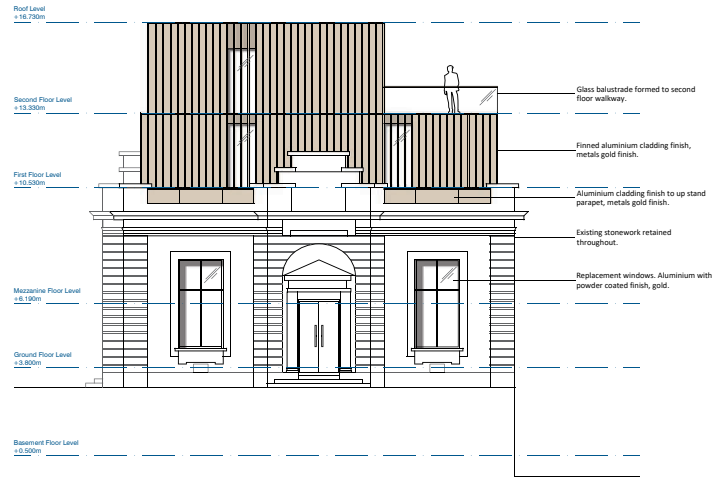

Proposed West Elevation  
 Scale 1:100

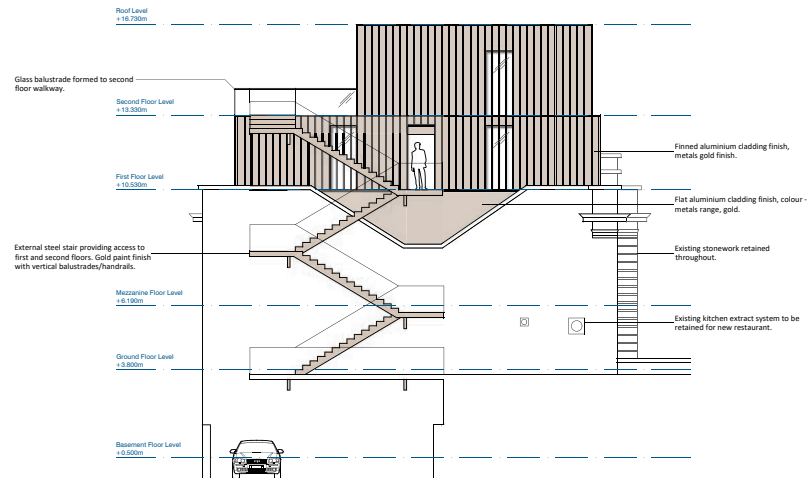

Proposed East Elevation  
 Scale 1:100



Proposed North Elevation  
 Scale 1:100

SKETCH DESIGN

Project Title: **St Roque's Dundee Scotland**

Proposed Elevations	
Sheet Contents:	Reading Rooms
Designed by:	Drawing Number:
Drawn by: <b>SB</b>	<b>2047/PA/004</b>
Date: <b>28.06.22</b>	
Scale: <b>1:100 @ A1</b>	Revision:

