



Site 1.  
New Build Apartment court  
4 storey option - View A







Site 1.  
New Build Apartment court  
4 storey option - View B









Site 1.  
New Build Apartment court  
4 storey option - Allotments & Car Parking (Foundry Lane)



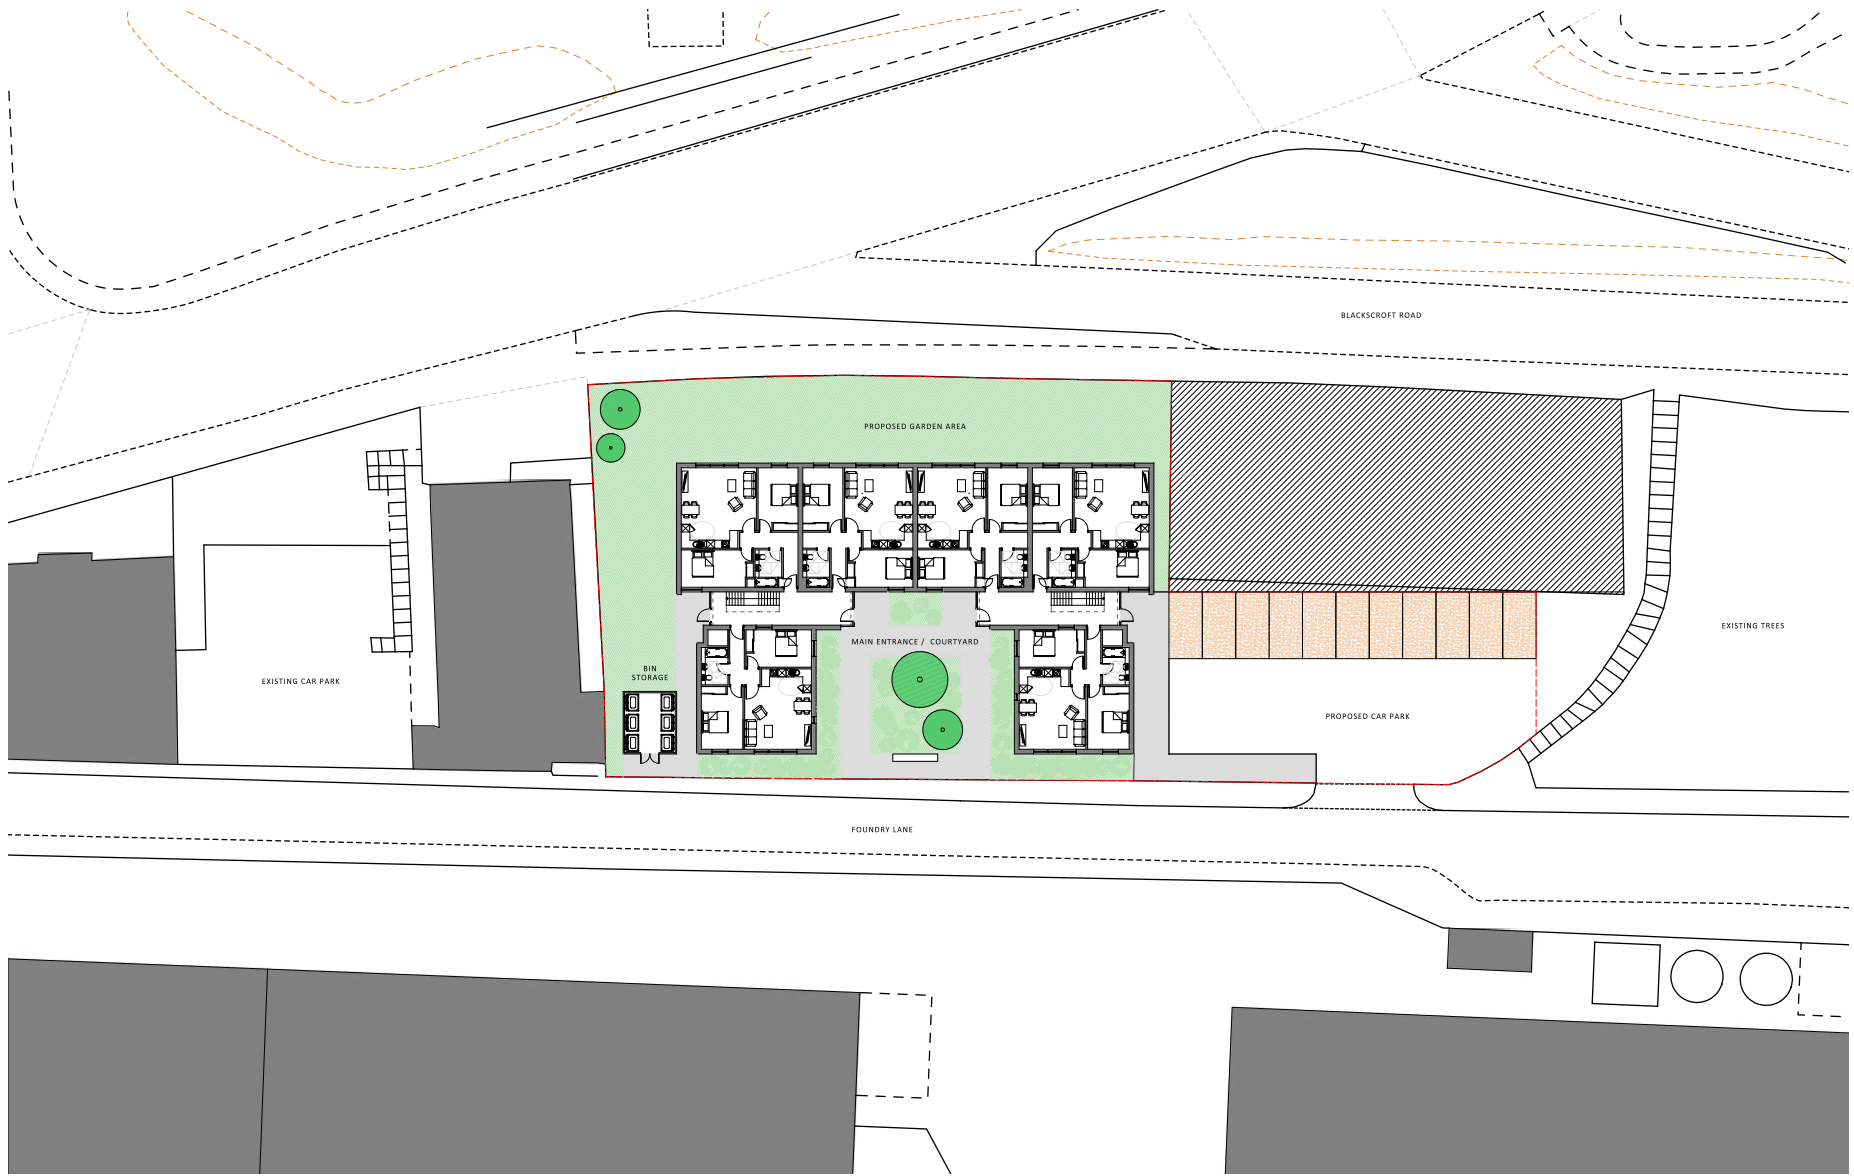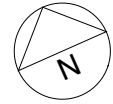


Proposed Site Plan | Option A  
 Scale 1:200



**DRAWING ISSUE**

Project Title: **St Roques  
 Dundee  
 Scotland**

Sheet Contents: Proposed Site Plan   Option A	
Designed by: SW	Drawing Number: 2047 PA 005
Drawn by: SB	Date: 19.07.22
Scale: 1:200 @ A1	Revision:

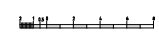



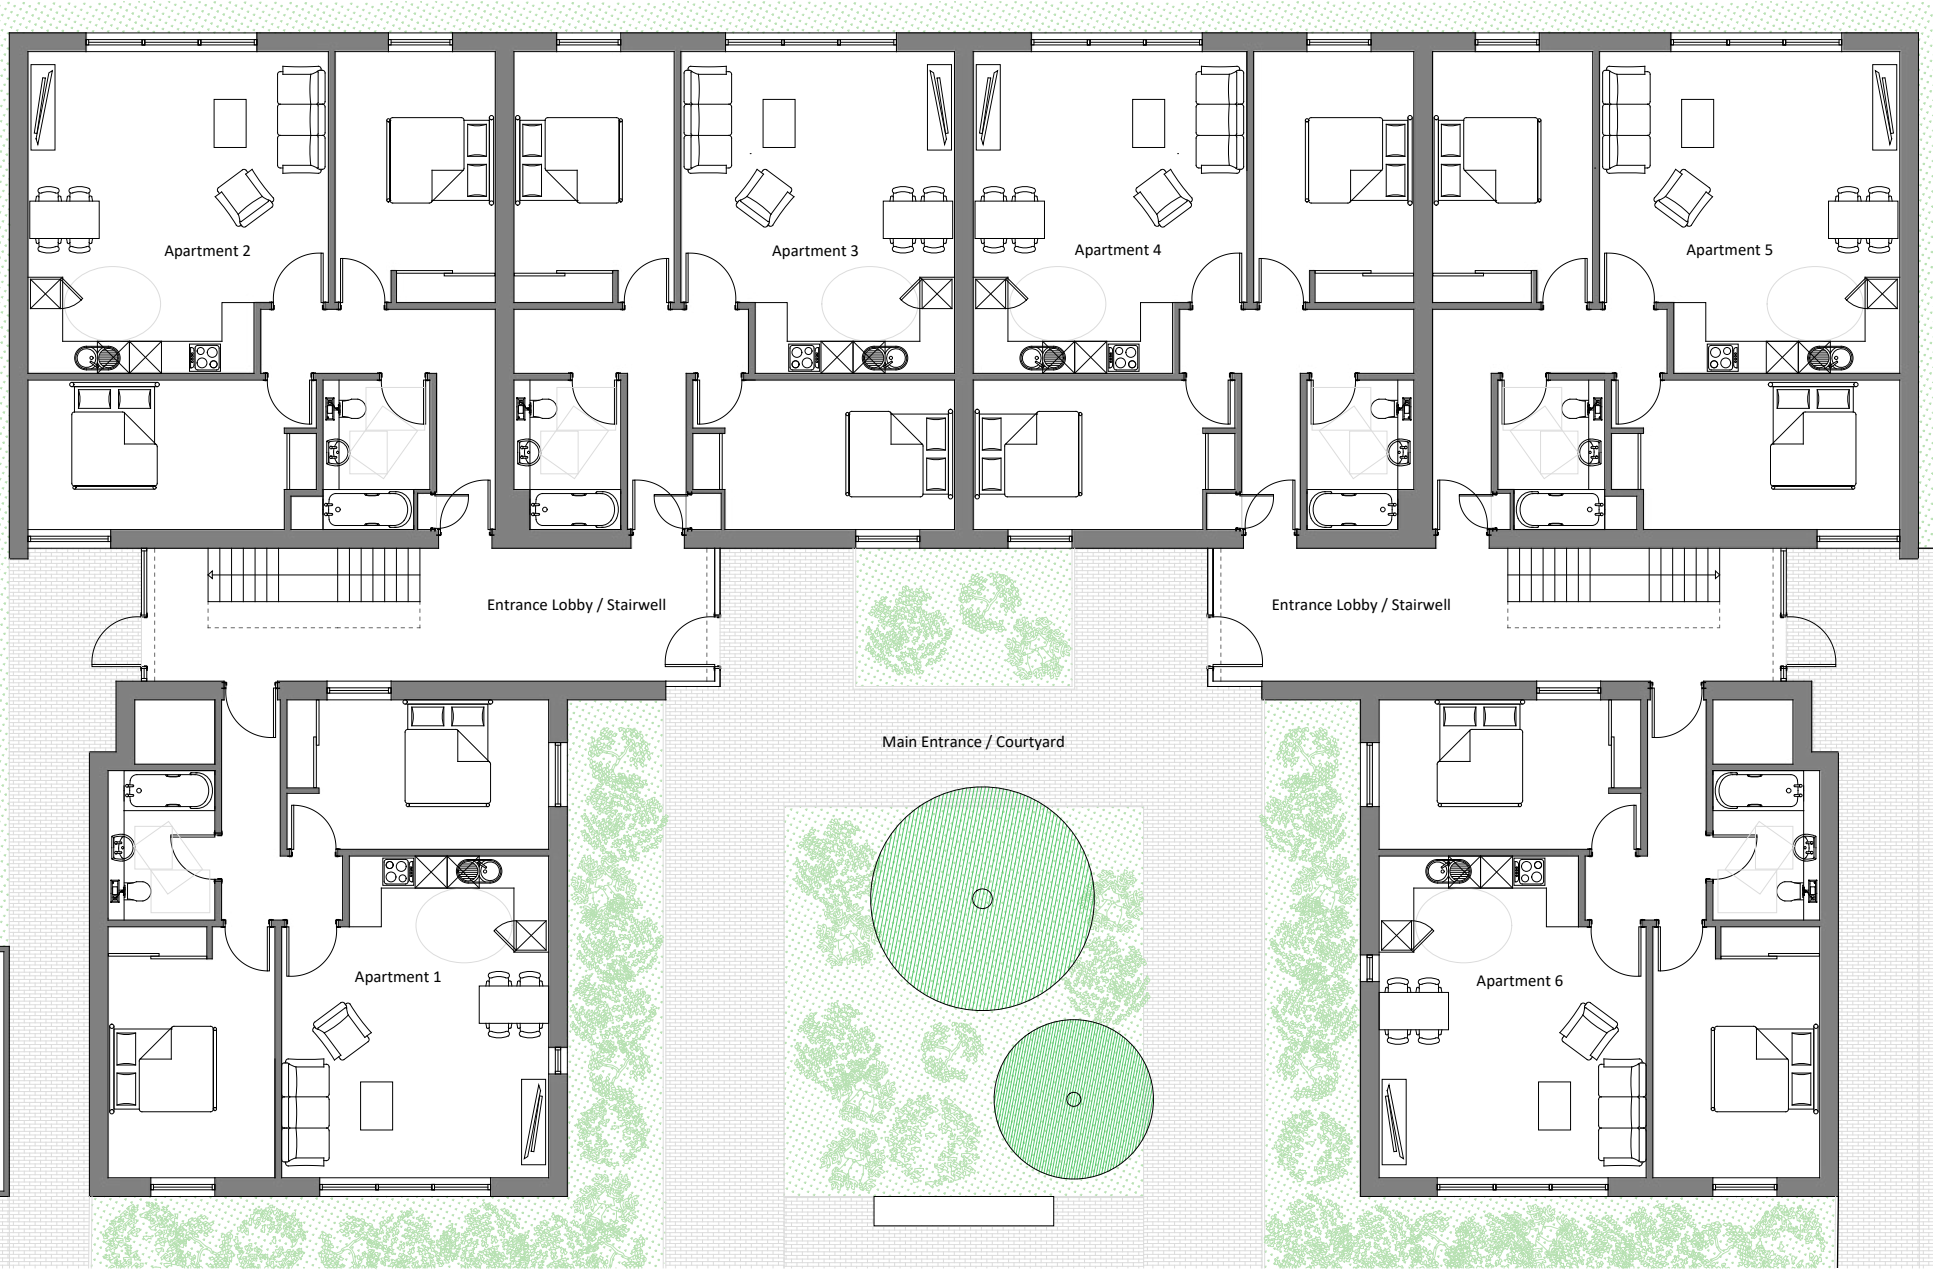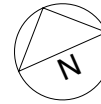

**DRAWING ISSUE**



Project Title: **St Rogues Dundee Scotland**

Sheet:	Proposed Ground Floor Plan   Option A
Contents:	New Build Apartments
Designed by:	SW
Drawn by:	SB
Date:	19.07.22
Scale:	1:50 @ A1
Drawing Number:	<b>2047 PA 006</b>
Revision:	

**WILSON / PAUL**  
 Chartered Architects  
 4 Brook Street  
 Broughty Ferry  
 Dundee  
 DD5 1DP  
 T 01382 737866  
 www.wilsonpaul.co.uk

Proposed Ground Floor Plan | Option A  
 Scale 1:50



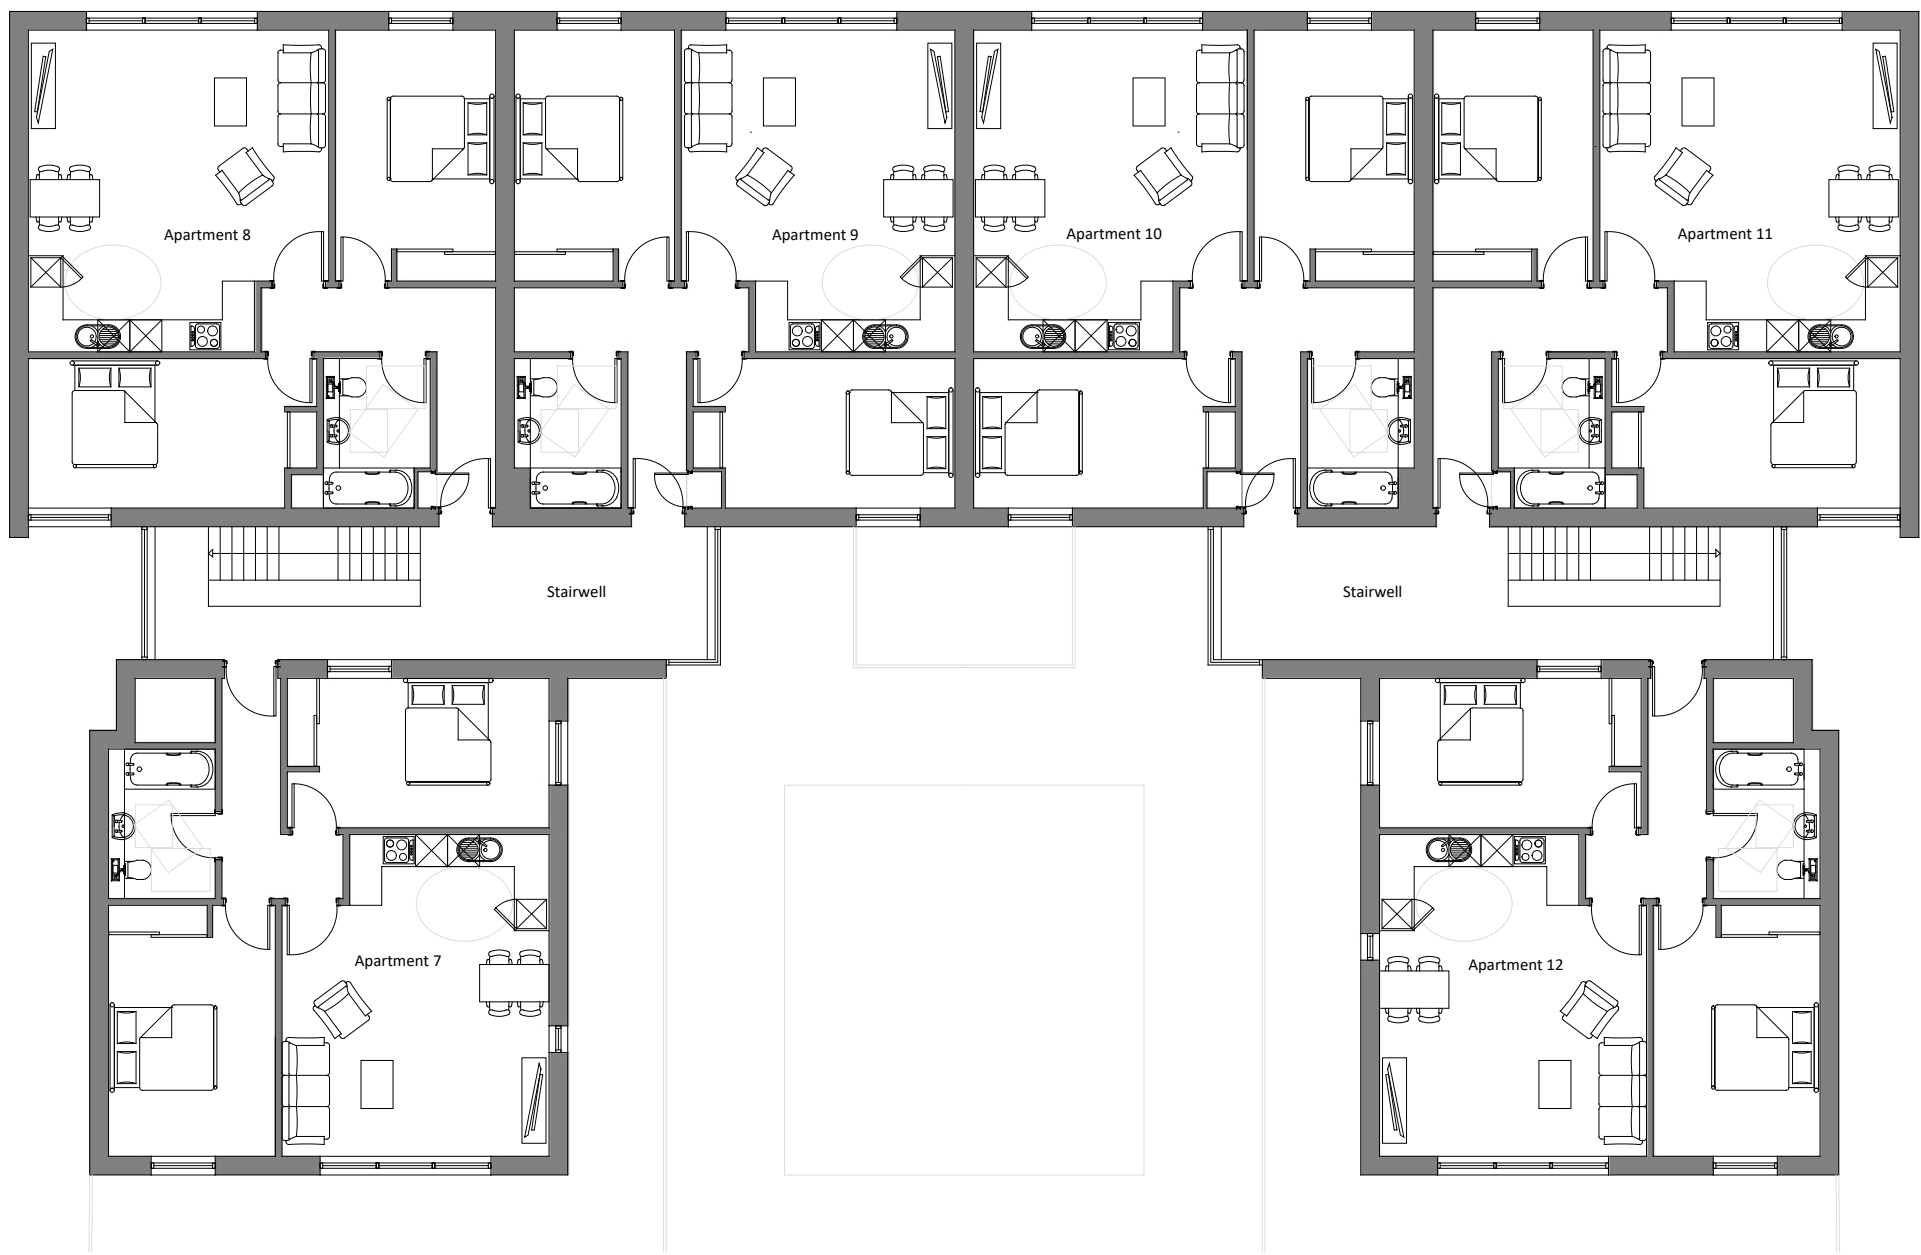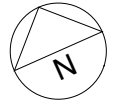

Proposed First Floor Plan | Option A  
 Scale 1:50



**DRAWING ISSUE**

Project Title: **St Roques  
 Dundee  
 Scotland**

Sheet:	Proposed First Floor Plan   Option A
Contents:	New Build Apartments
Designed by:	SW
Drawn by:	SB
Date:	19.07.22
Scale:	1:50 @ A1
Revision:	
	<b>2047 PA 007</b>

**WILSON / PAUL**  
 Chartered Architects  
 4 Brook Street  
 Broughty Ferry  
 Dundee  
 DD5 1DP  
 T 01382 737866  
 www.wilsonpaul.co.uk



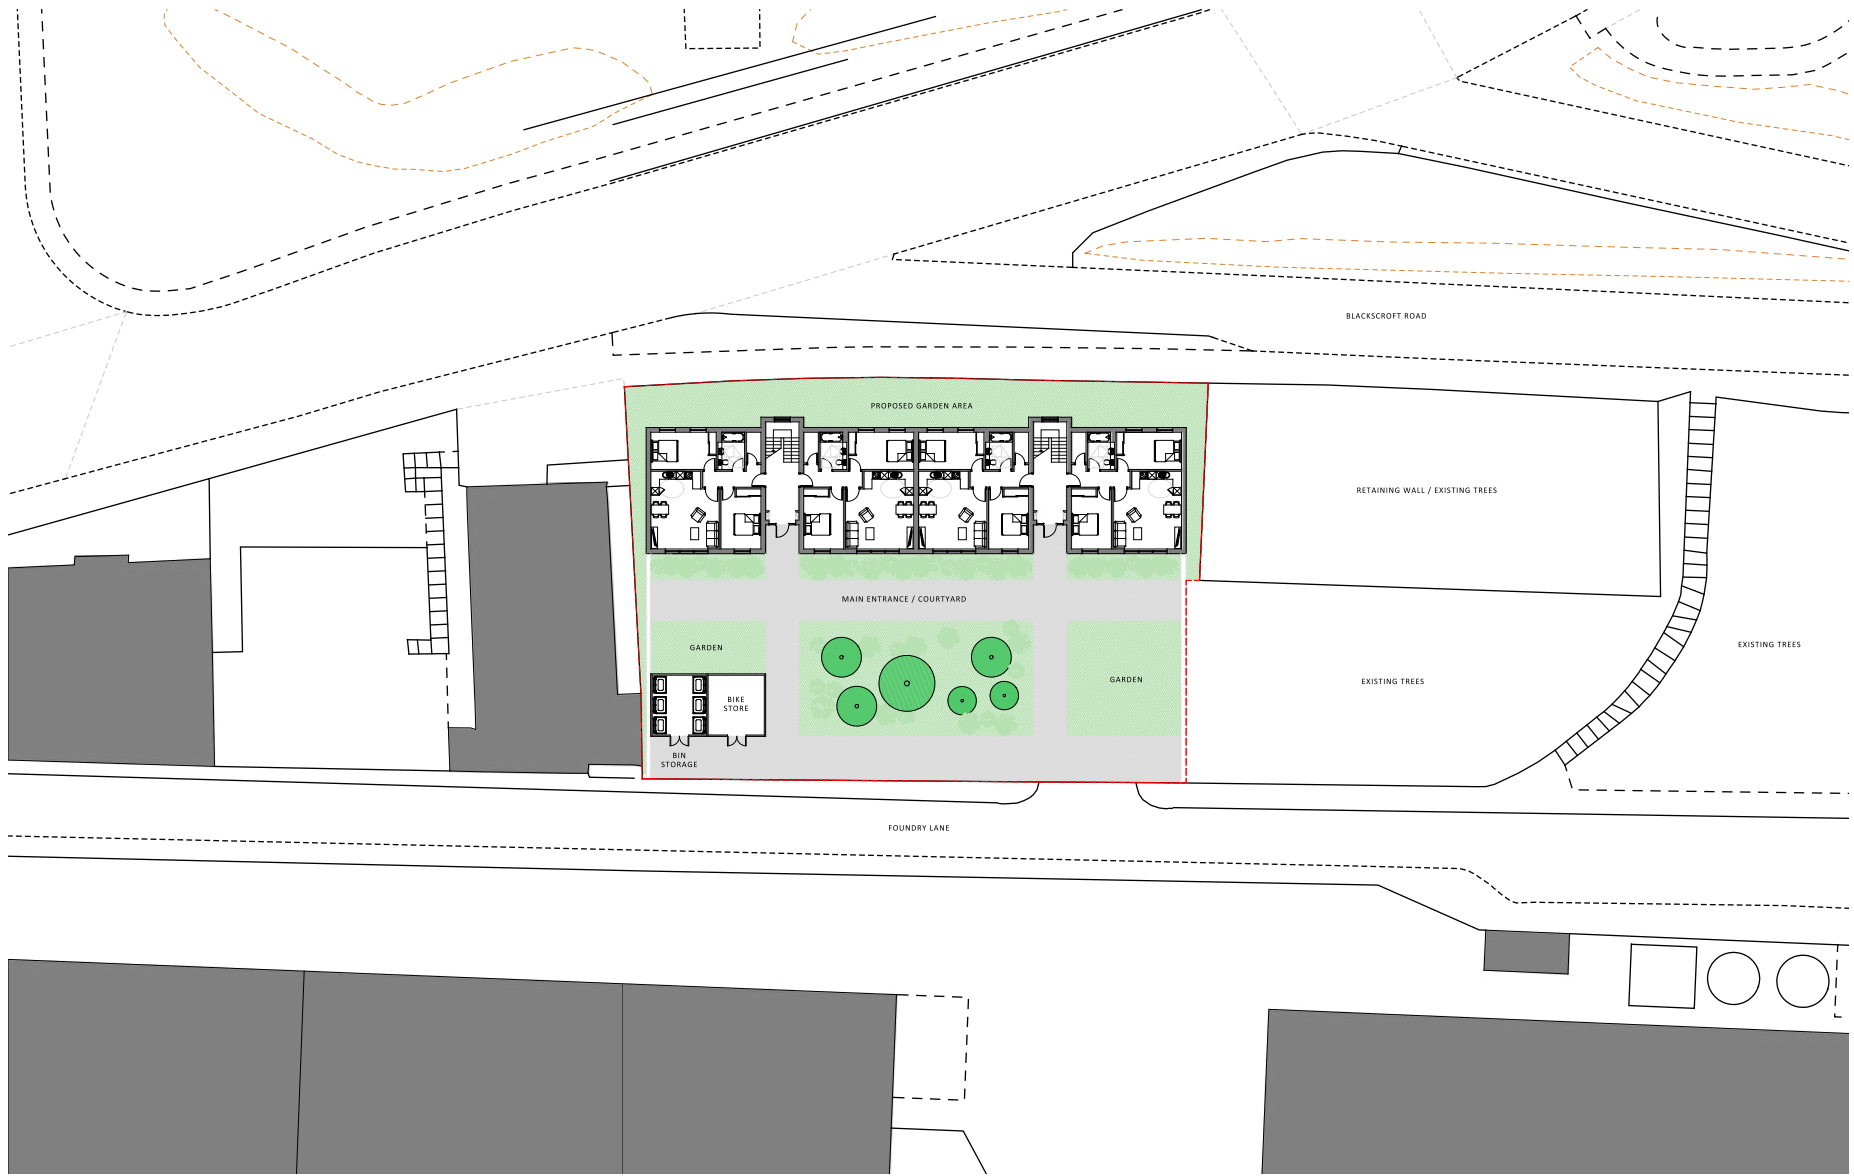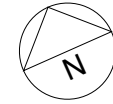

Proposed Site Plan | Option B  
 Scale 1:200



**DRAWING ISSUE**

Project Title: **St Roques  
 Dundee  
 Scotland**

Sheet:	Proposed Site Plan   Option B	
Contents:	New Build Apartments	
Designed by:	SW	Drawing Number:
Drawn by:	SB	<b>2047 PA 009</b>
Date:	19.07.22	
Scale:	1:200 @ A1	Revision:

**WILSON / PAUL**  
 Chartered Architects  
 4 Brook Street  
 Broughty Ferry  
 Dundee  
 DD5 1DP  
 T 01382 737866  
 www.wilsonpaul.co.uk



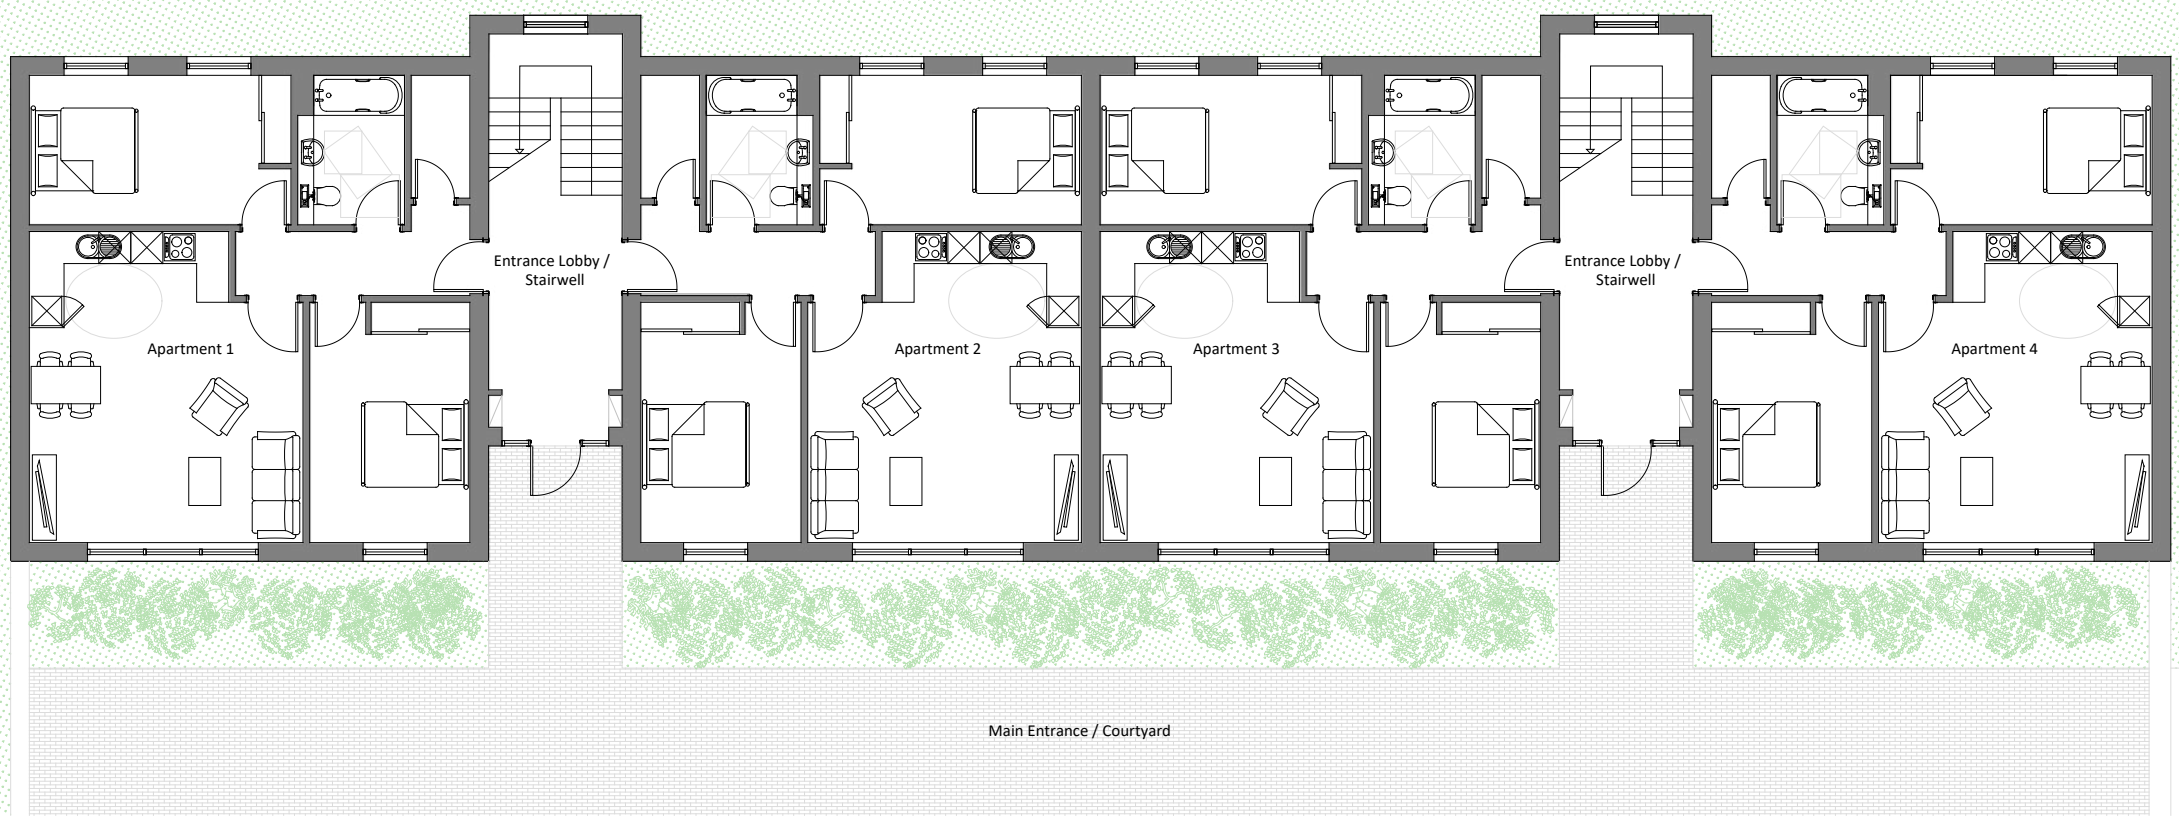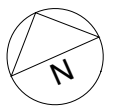

Proposed Ground Floor Plan | **Option B**  
 Scale 1:50

**DRAWING ISSUE**



Project Title: **St Roques  
 Dundee  
 Scotland**

Sheet:	Proposed Ground Floor Plan   Option B	
Contents:	New Build Apartments	
Designed by:	SW	Drawing Number:
Drawn by:	SB	<b>2047 PA 010</b>
Date:	18.07.22	
Scale:	1:50 @ A1	Revision:

**WILSON / PAUL**  
 Chartered Architects  
 4 Brook Street  
 Broughty Ferry  
 Dundee  
 DD5 1DP  
 T 01382 737866  
 www.wilsonpaul.co.uk





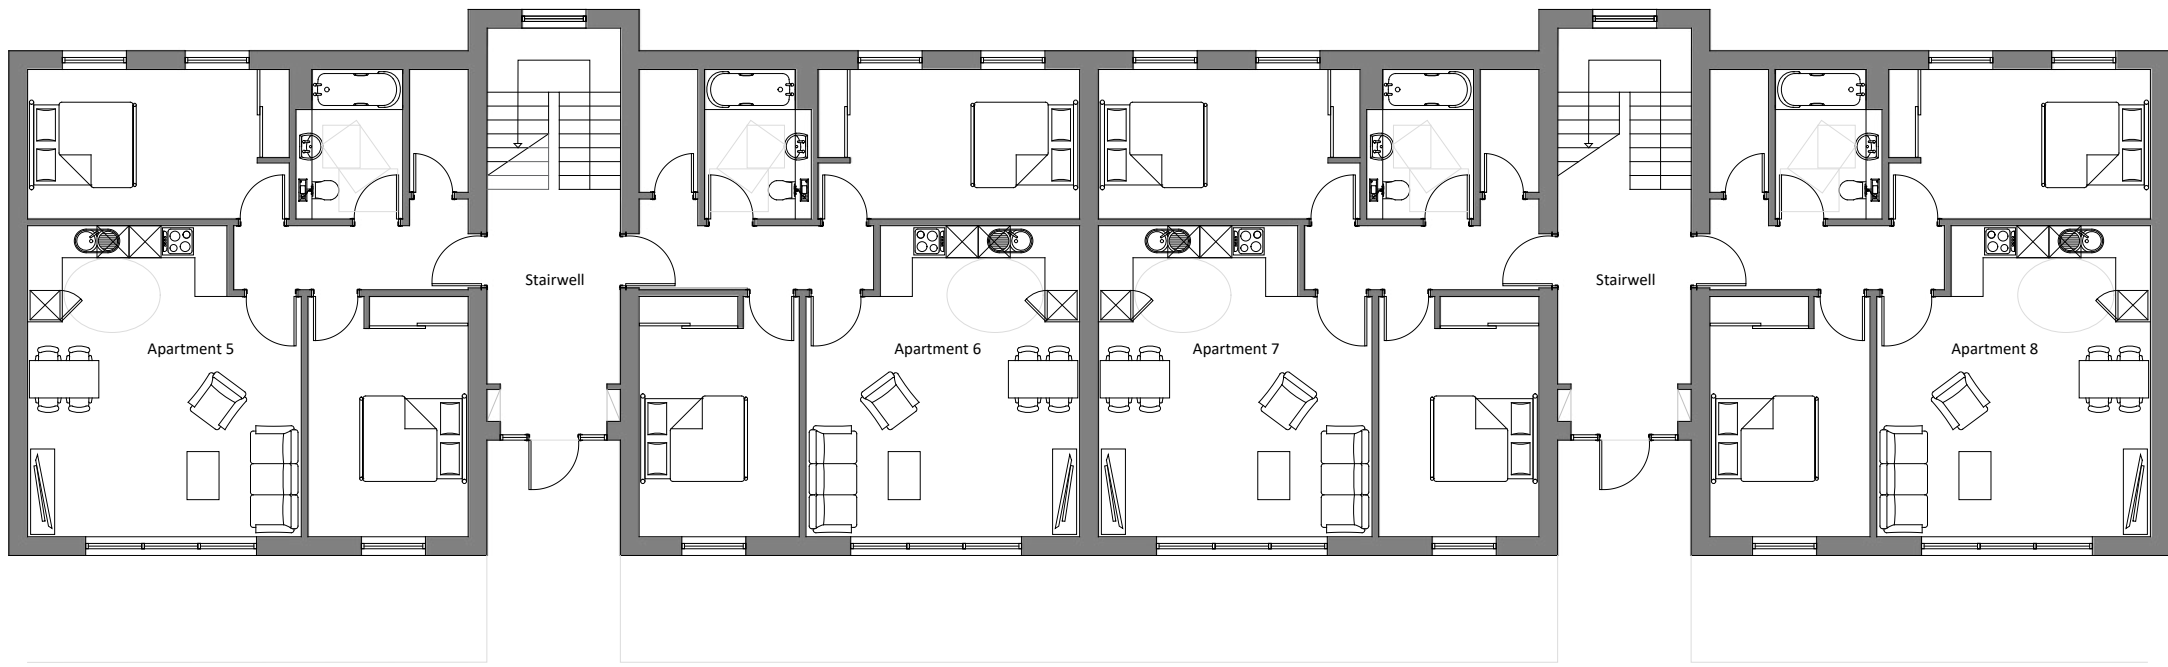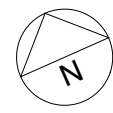

Proposed First Floor Plan | Option B  
 Scale 1:50

**DRAWING ISSUE**

Project Title: **St Roques  
 Dundee  
 Scotland**

Sheet Contents:	Proposed First Floor Plan   Option B New Build Apartments	
Designed by:	SW	Drawing Number:
Drawn by:	SB	<b>2047 PA 011</b>
Date:	19.07.22	
Scale:	1:50 @ A1	Revision:

**WILSON / PAUL**  
 Chartered Architects  
 4 Brook Street  
 Broughty Ferry  
 Dundee  
 DD5 1DP  
 T 01382 737866  
 www.wilsonpaul.co.uk

